



NOTE: - DO NOT SCALE. USE FIGURED DIMENSIONS ONLY.
 - THIS DRAWING IS TO BE READ IN CONJUNCTION WITH ALL RELEVANT SPECIFICATIONS AND DRAWINGS.
 - ALL DIMENSIONS TO BE CHECKED ON SITE.
 - IN THE EVENT OF ANY DISCREPANCIES BETWEEN DRAWINGS THE CONTRACTOR IS TO INFORM THE ARCHITECT IMMEDIATELY.

REV.	DATE	DESCRIPTION	DRWN	CHKD	APPROD
A	June 25	ISSUED FOR PLANNING	CC	PH	PH

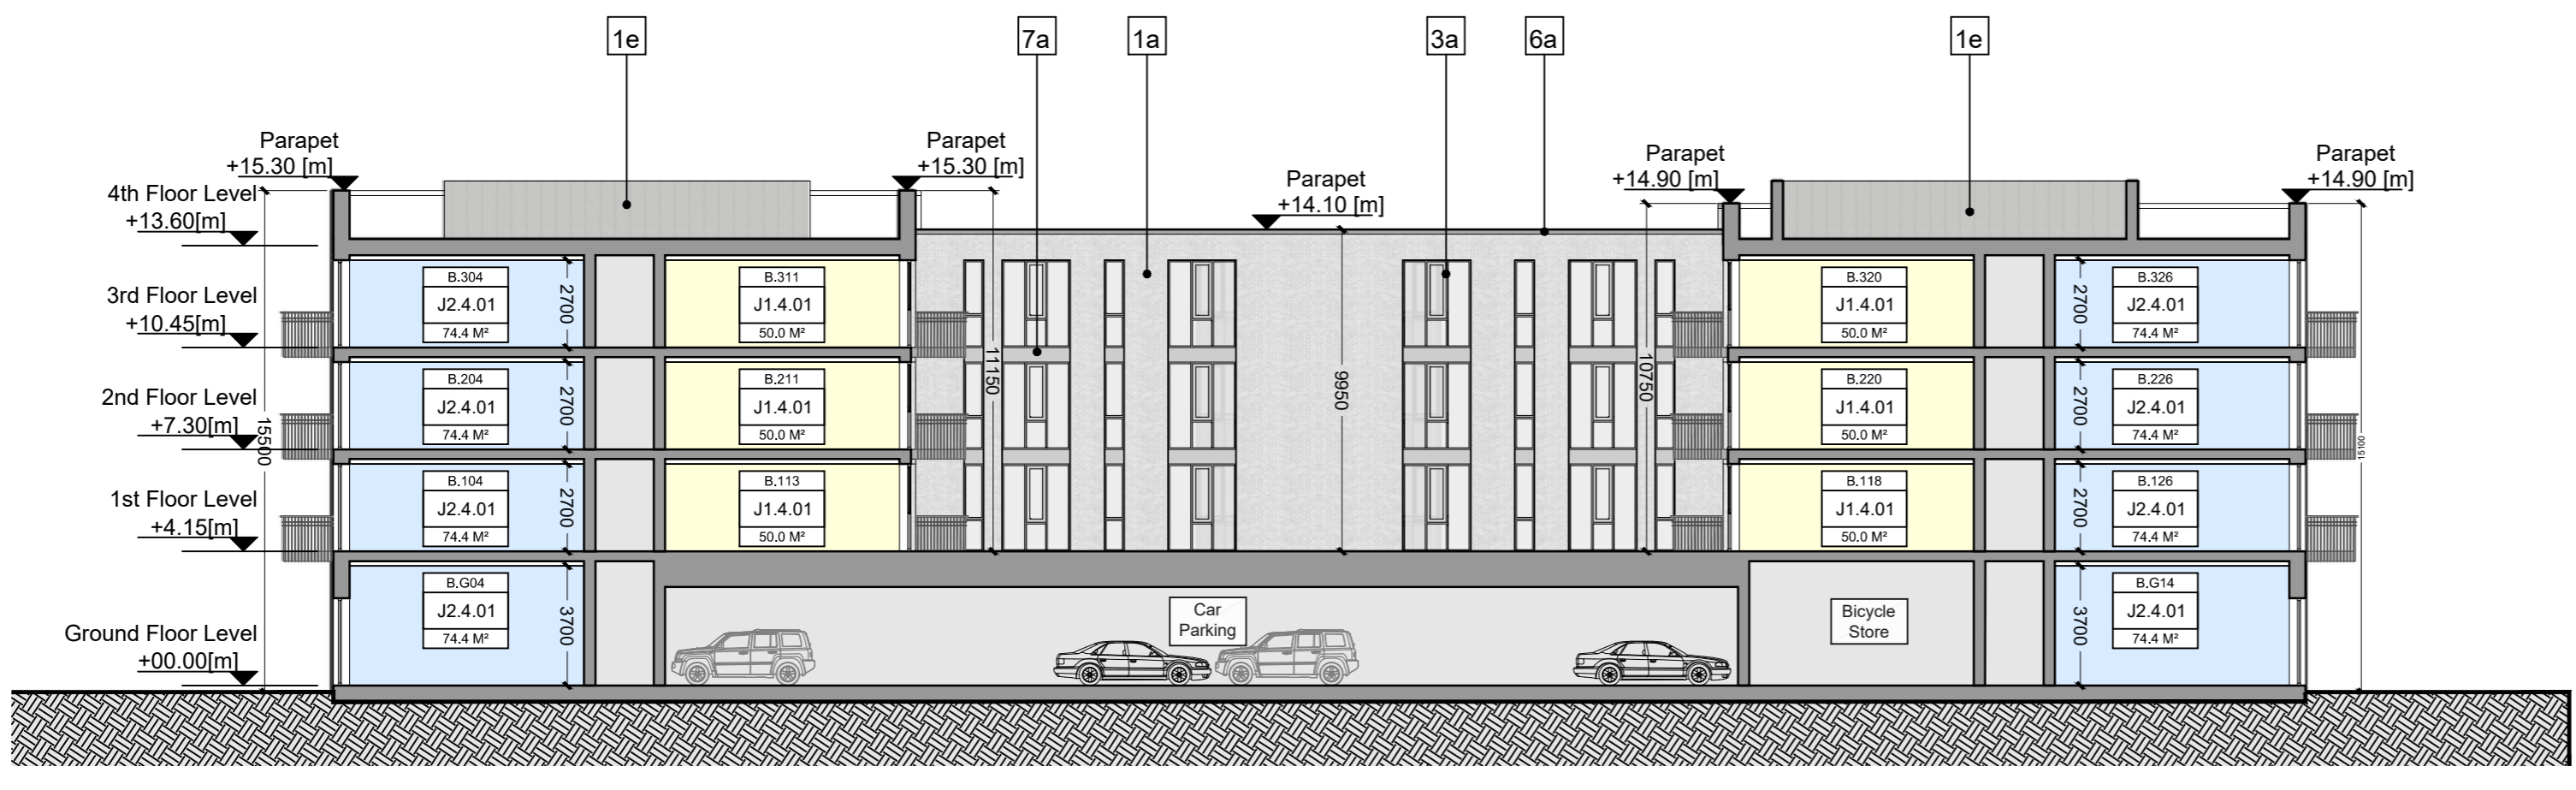


Block B - Section A-A
 Scale 1: 200 @A1


Tag	Material	Colour
1a	Brick	Light Grey
1b	Brick	Light Red
1c	Brick	Mid Brown
1d	Brick	Charcoal Grey
1e	Metal Cladding Screen	Light Grey
2a	Powder coated Metal Balcony Railings	Mid Grey
2b	Powder coated Metal Balcony Railings	Mid Brown
3a	Powder coated double glazed Aluminium Windows	Mid Grey
3b	Powder coated double glazed Aluminium Windows	Mid Brown
4a	Powder coated Aluminium Glazed Doors	Mid Grey
4b	Powder coated Aluminium Glazed Doors	Mid Brown
5a	Powder coated Metal Doors	Mid Grey
6a	Metal Parapet	Dark Grey
7a	Metal Spandrel Panels	Mid Grey
7b	Metal Spandrel Panels	Mid Brown

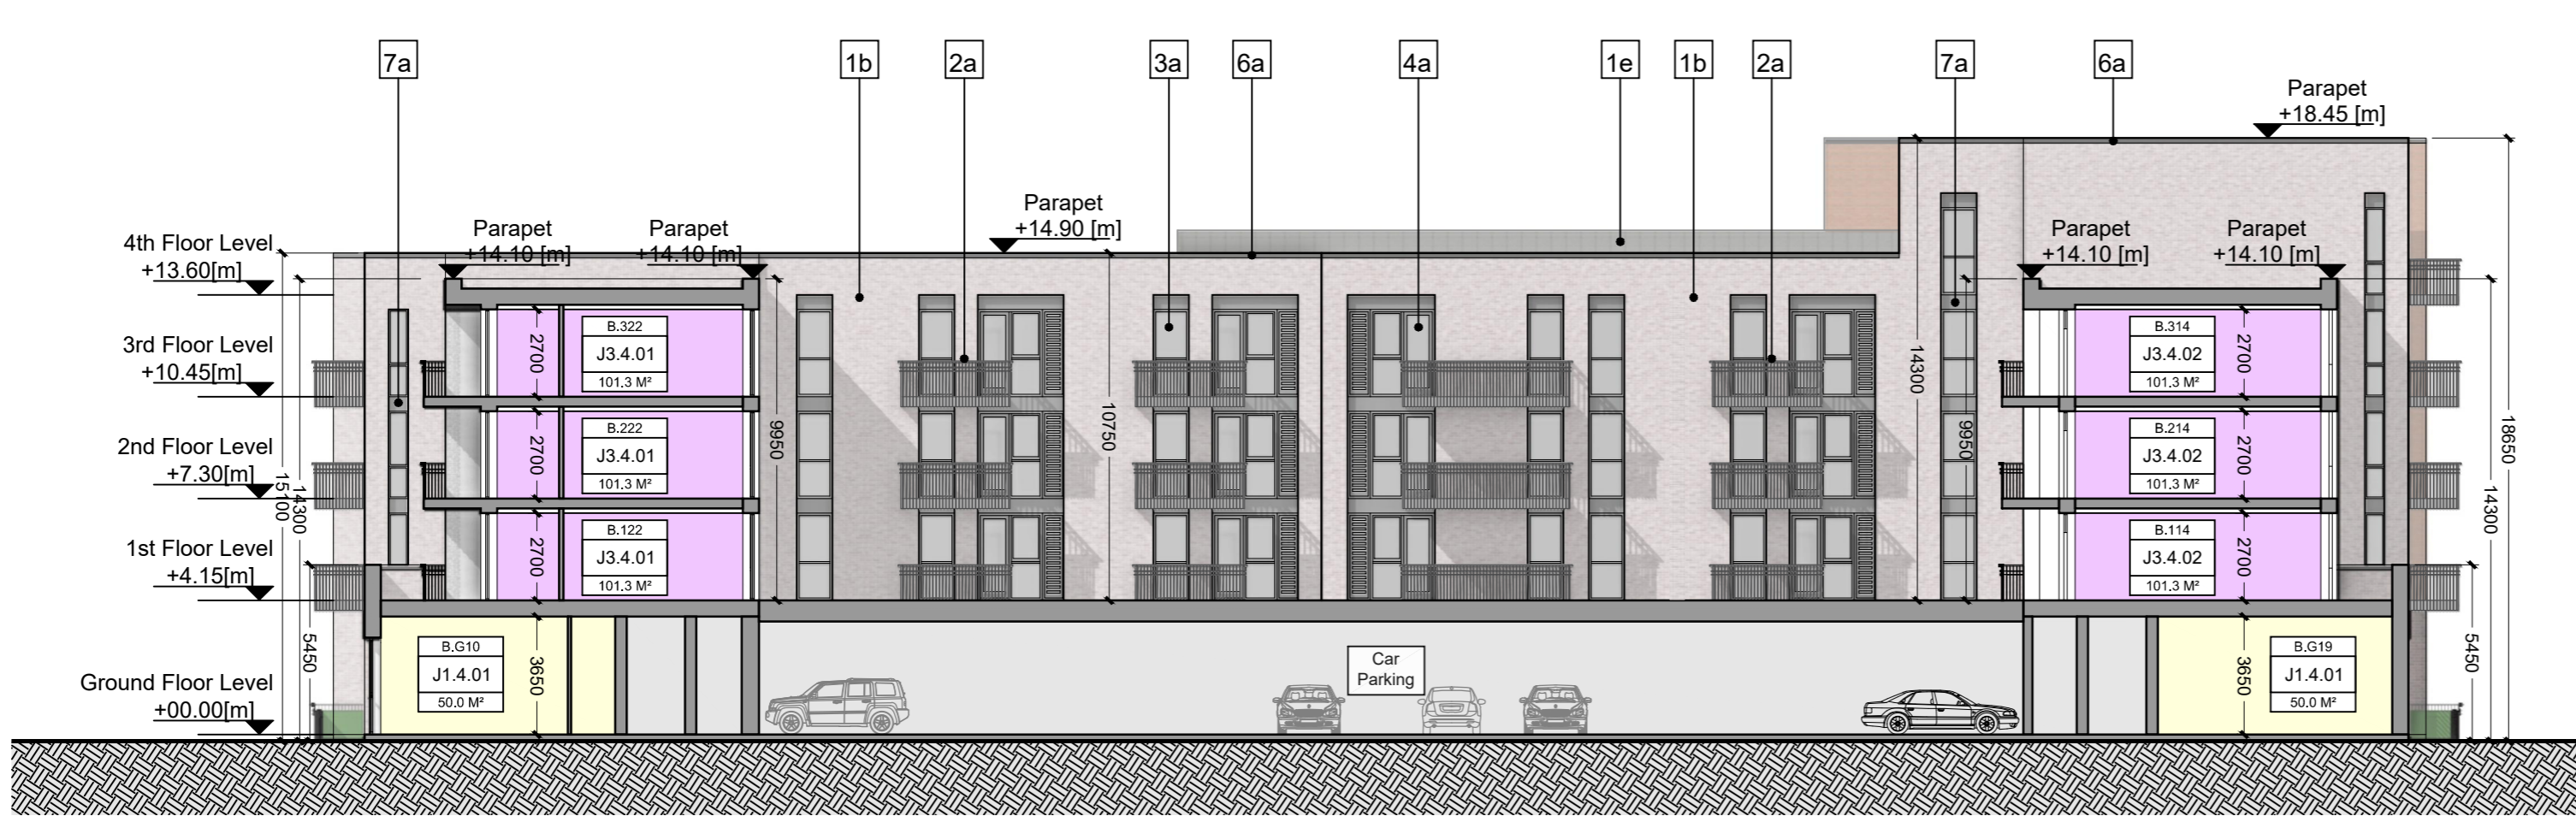


Block B - Section B-B
 Scale 1: 200 @A1

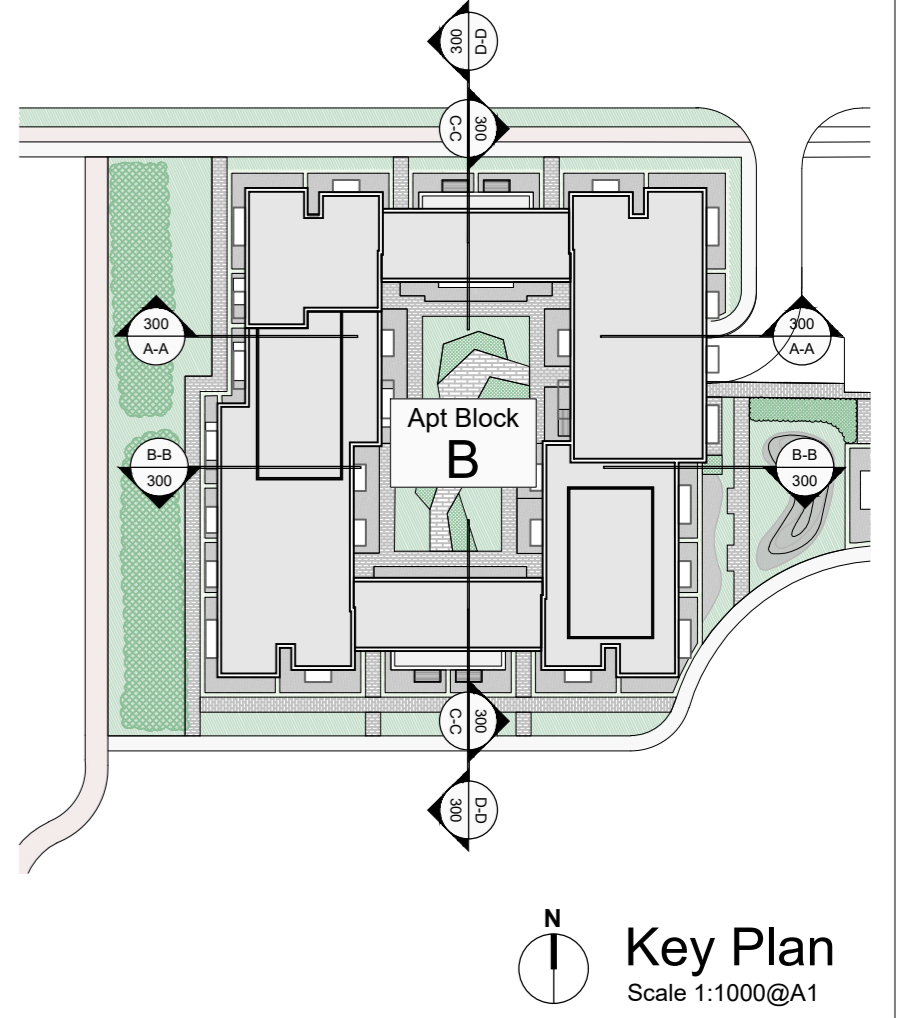

Key Plan
 Scale 1:1000 @A1

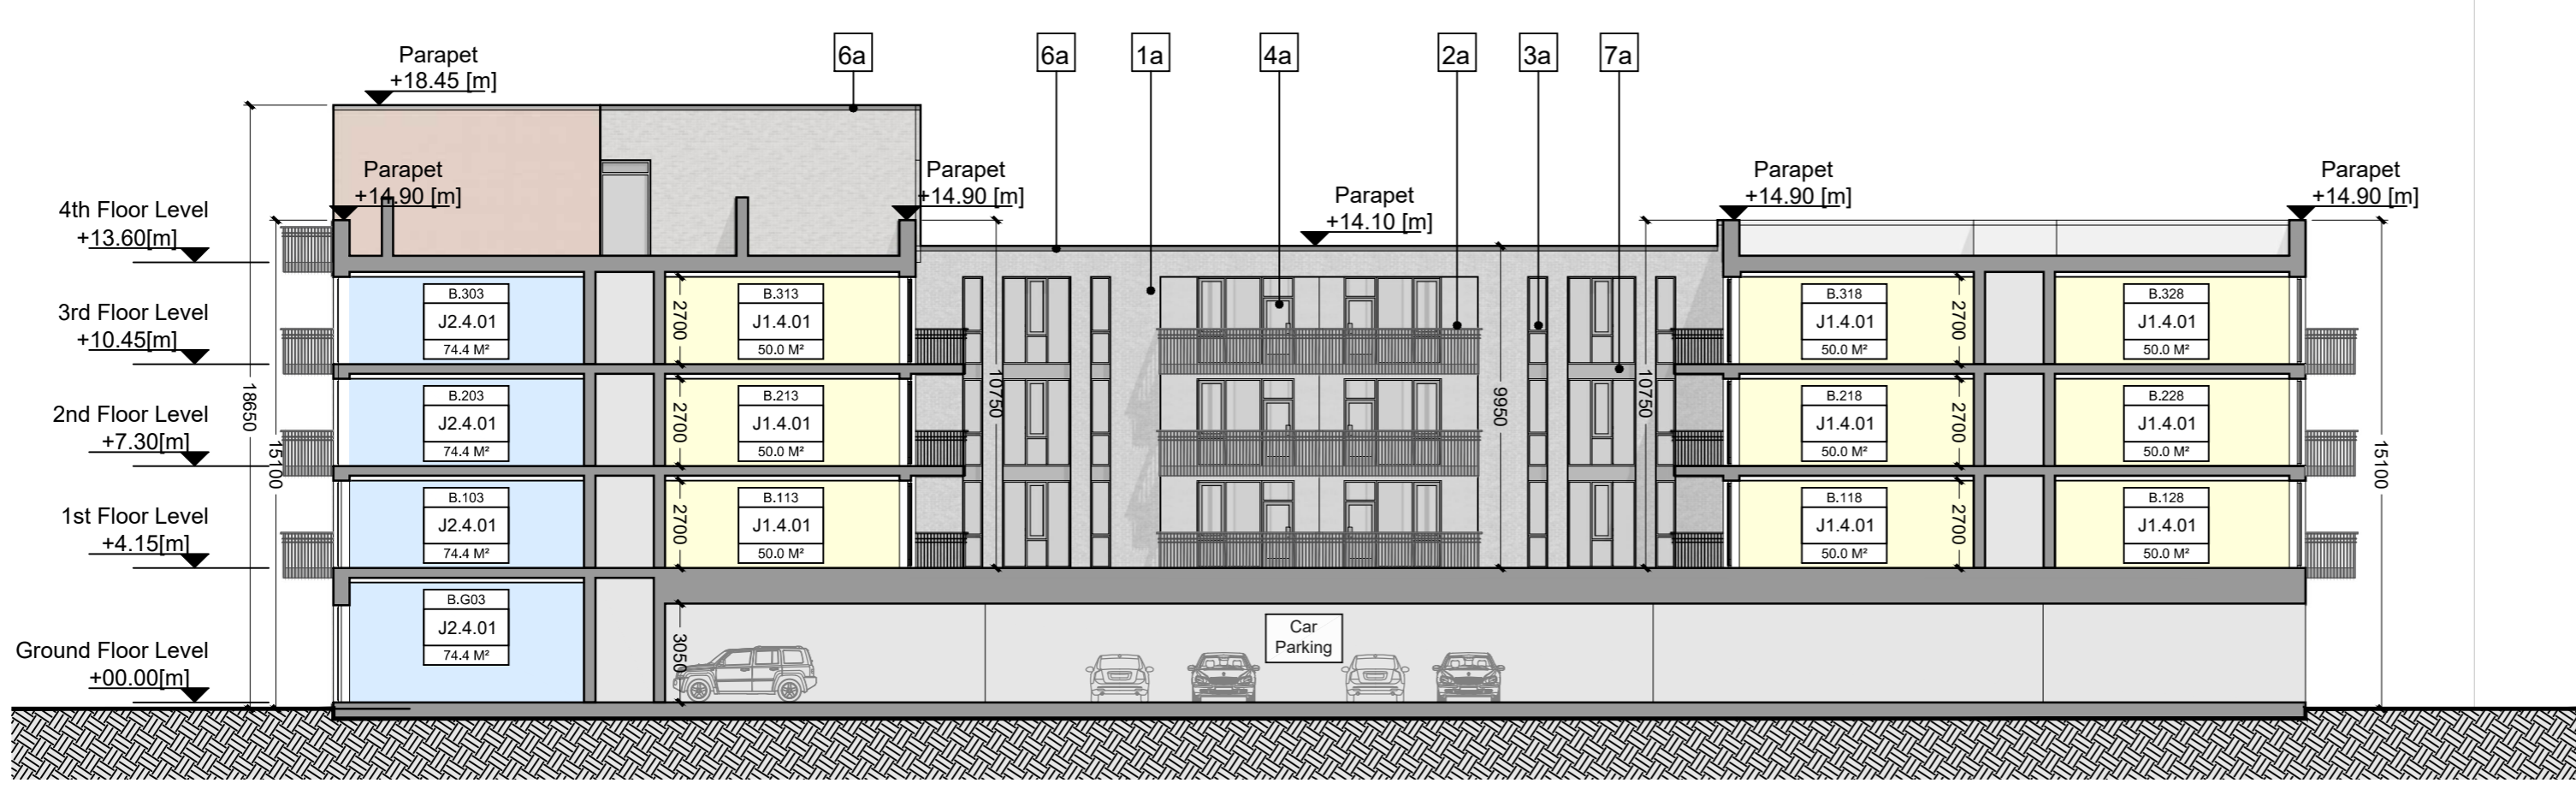

Block B - Section C-C
 Scale 1: 200 @A1

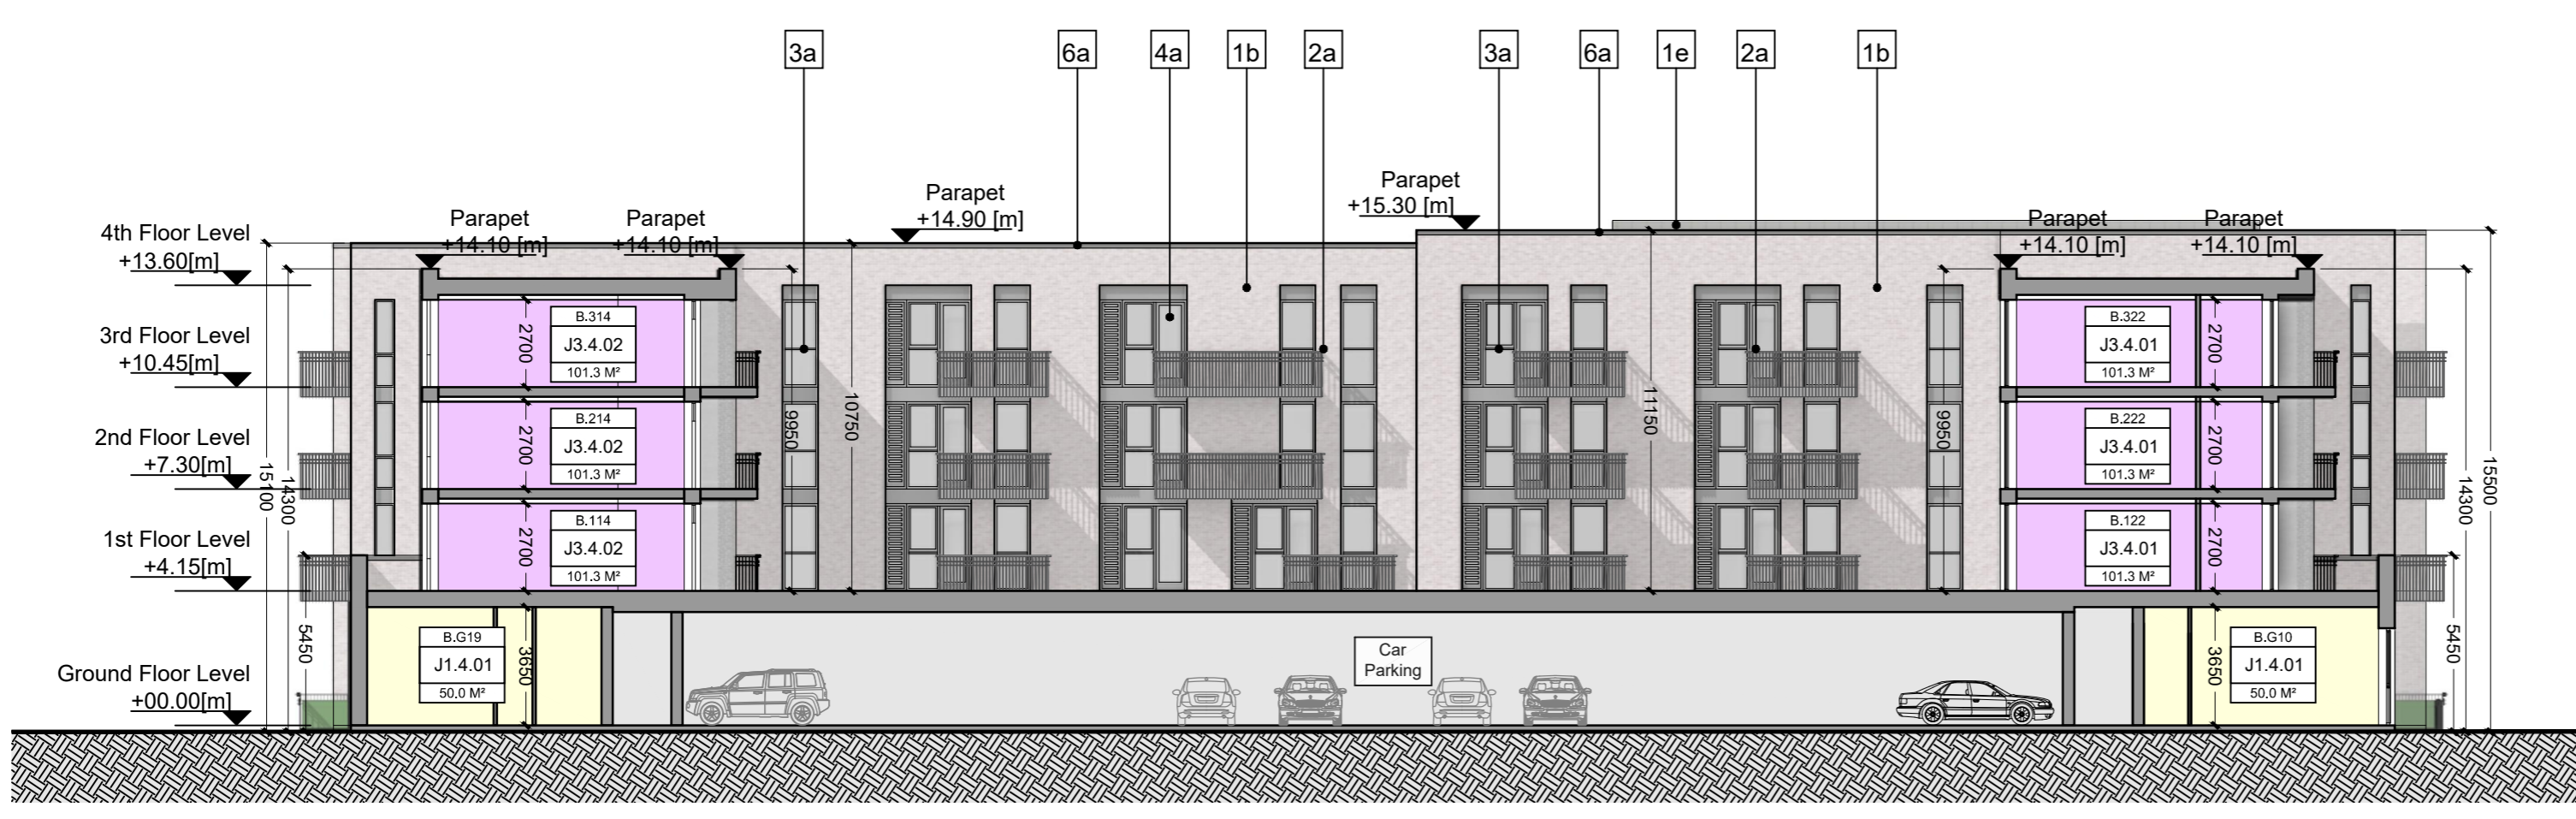

Block B - Section D-D
 Scale 1: 200 @A1

Note:
 Refer to 'Site Plan Character Area 04 - 2010-0-114' for FFLs.'