




**Third Floor Plan**  
Scale 1: 200 @A1

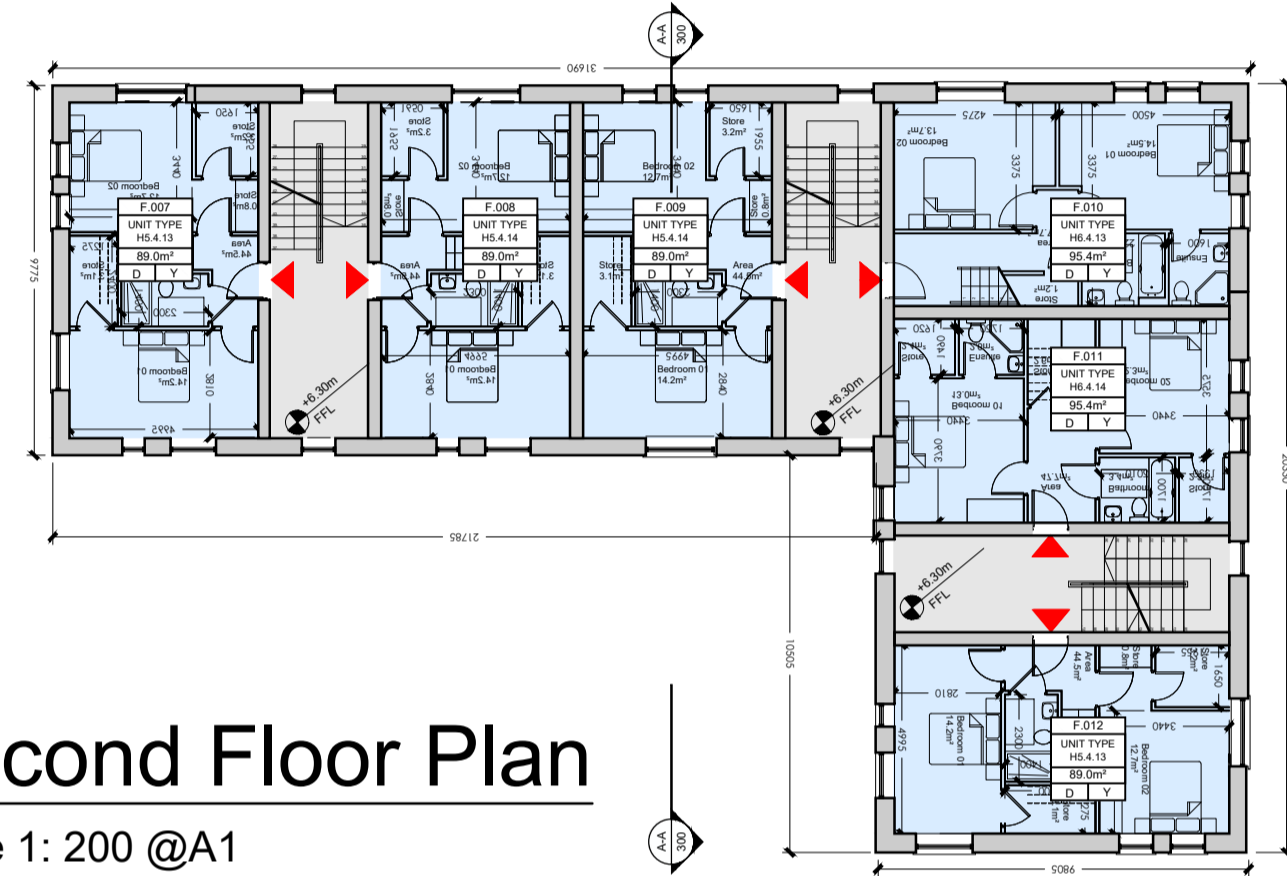

**Second Floor Plan**  
Scale 1: 200 @A1

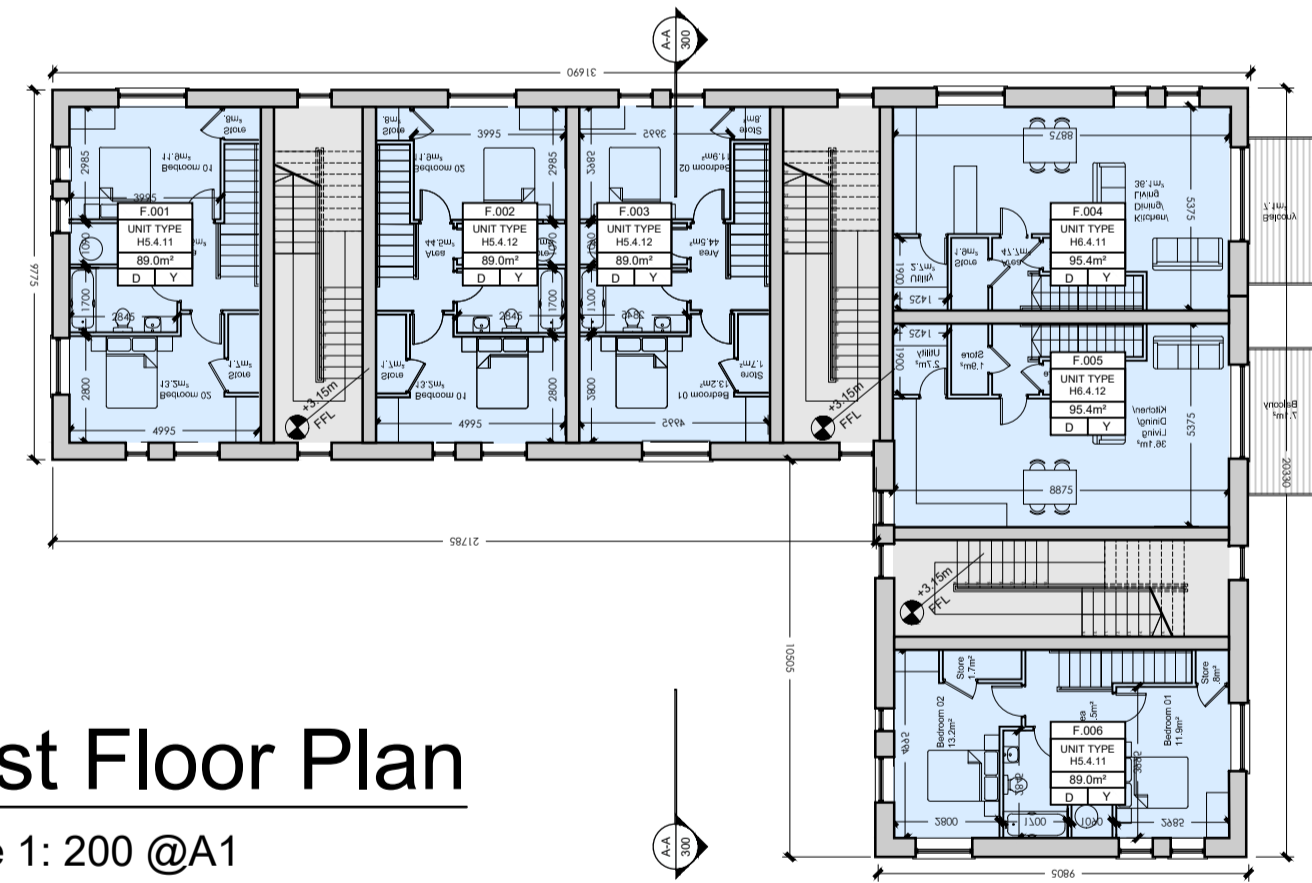


**First Floor Plan**  
Scale 1: 200 @A1

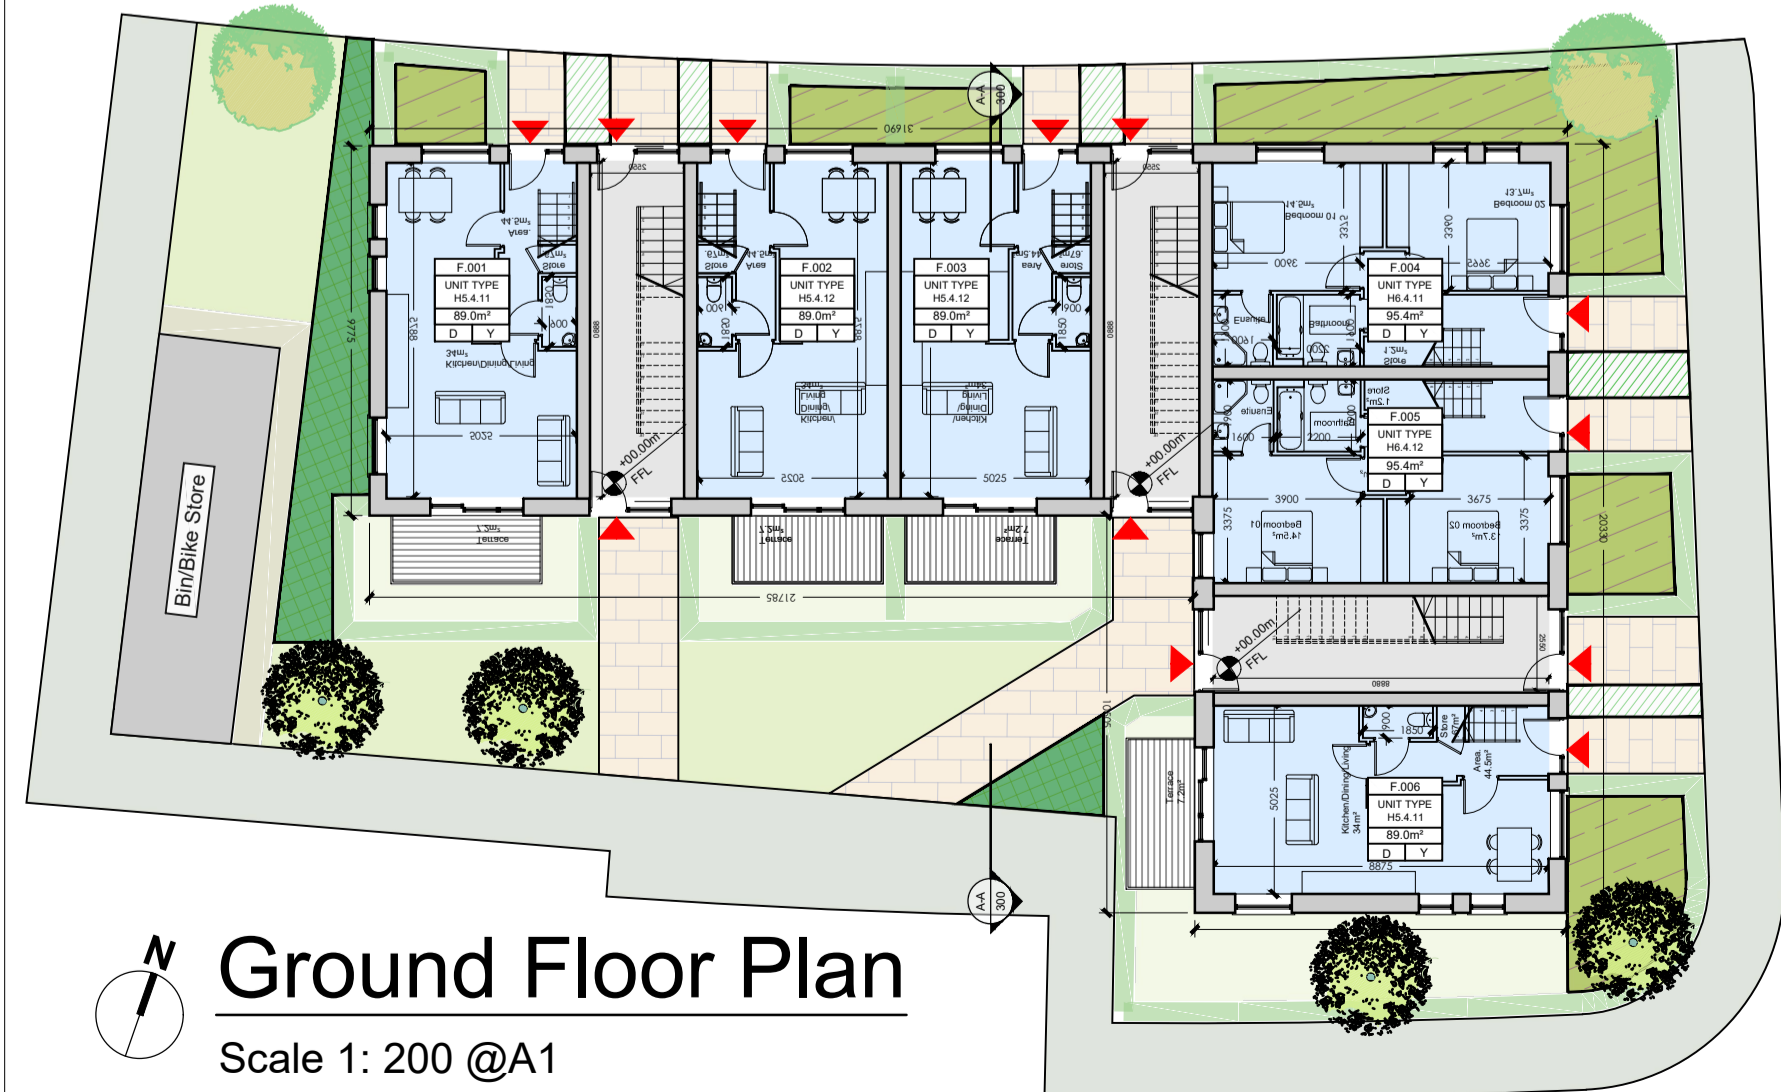


**Ground Floor Plan**  
Scale 1: 200 @A1



**South Elevation**  
Scale 1: 200 @A1

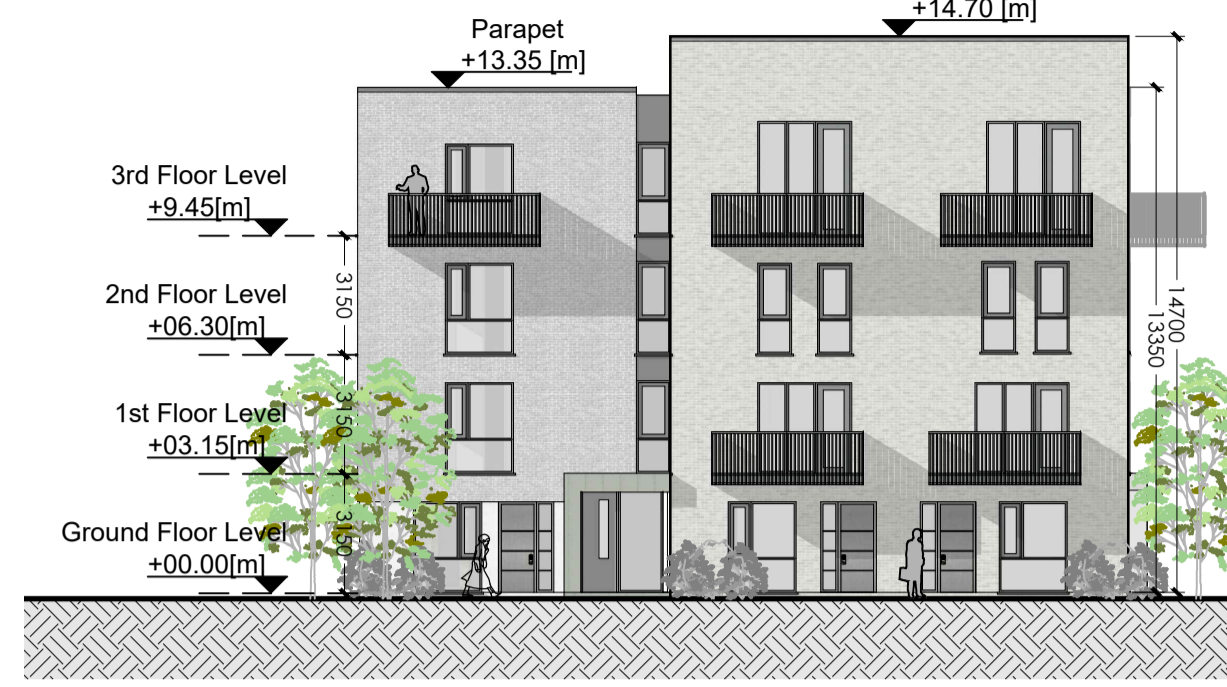


**East Elevation**  
Scale 1: 200 @A1

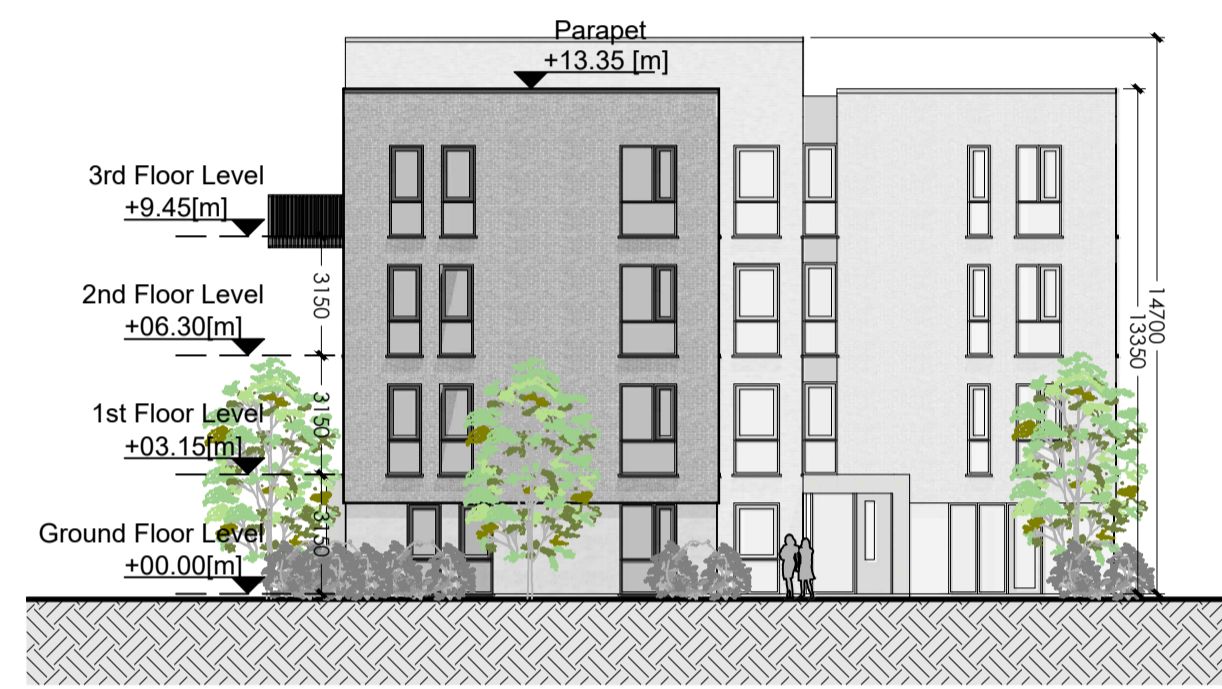


**West Elevation**  
Scale 1: 200 @A1



**North Elevation**  
Scale 1: 200 @A1

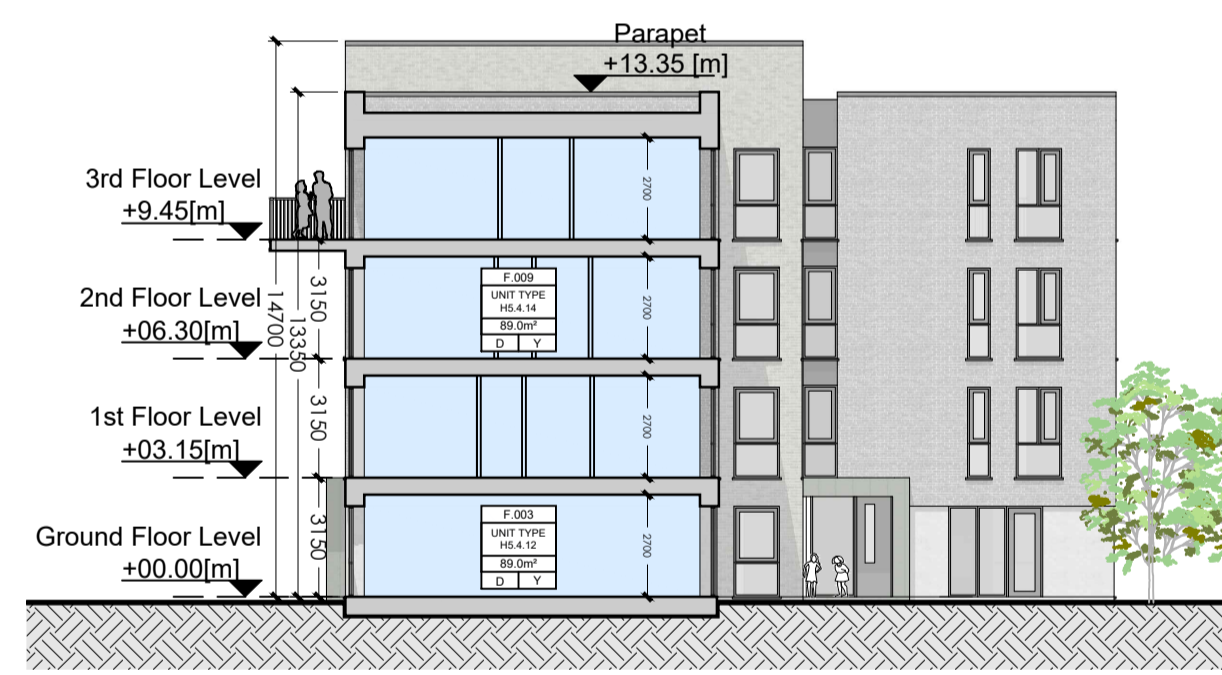

**Section AA**  
Scale 1: 200 @A1

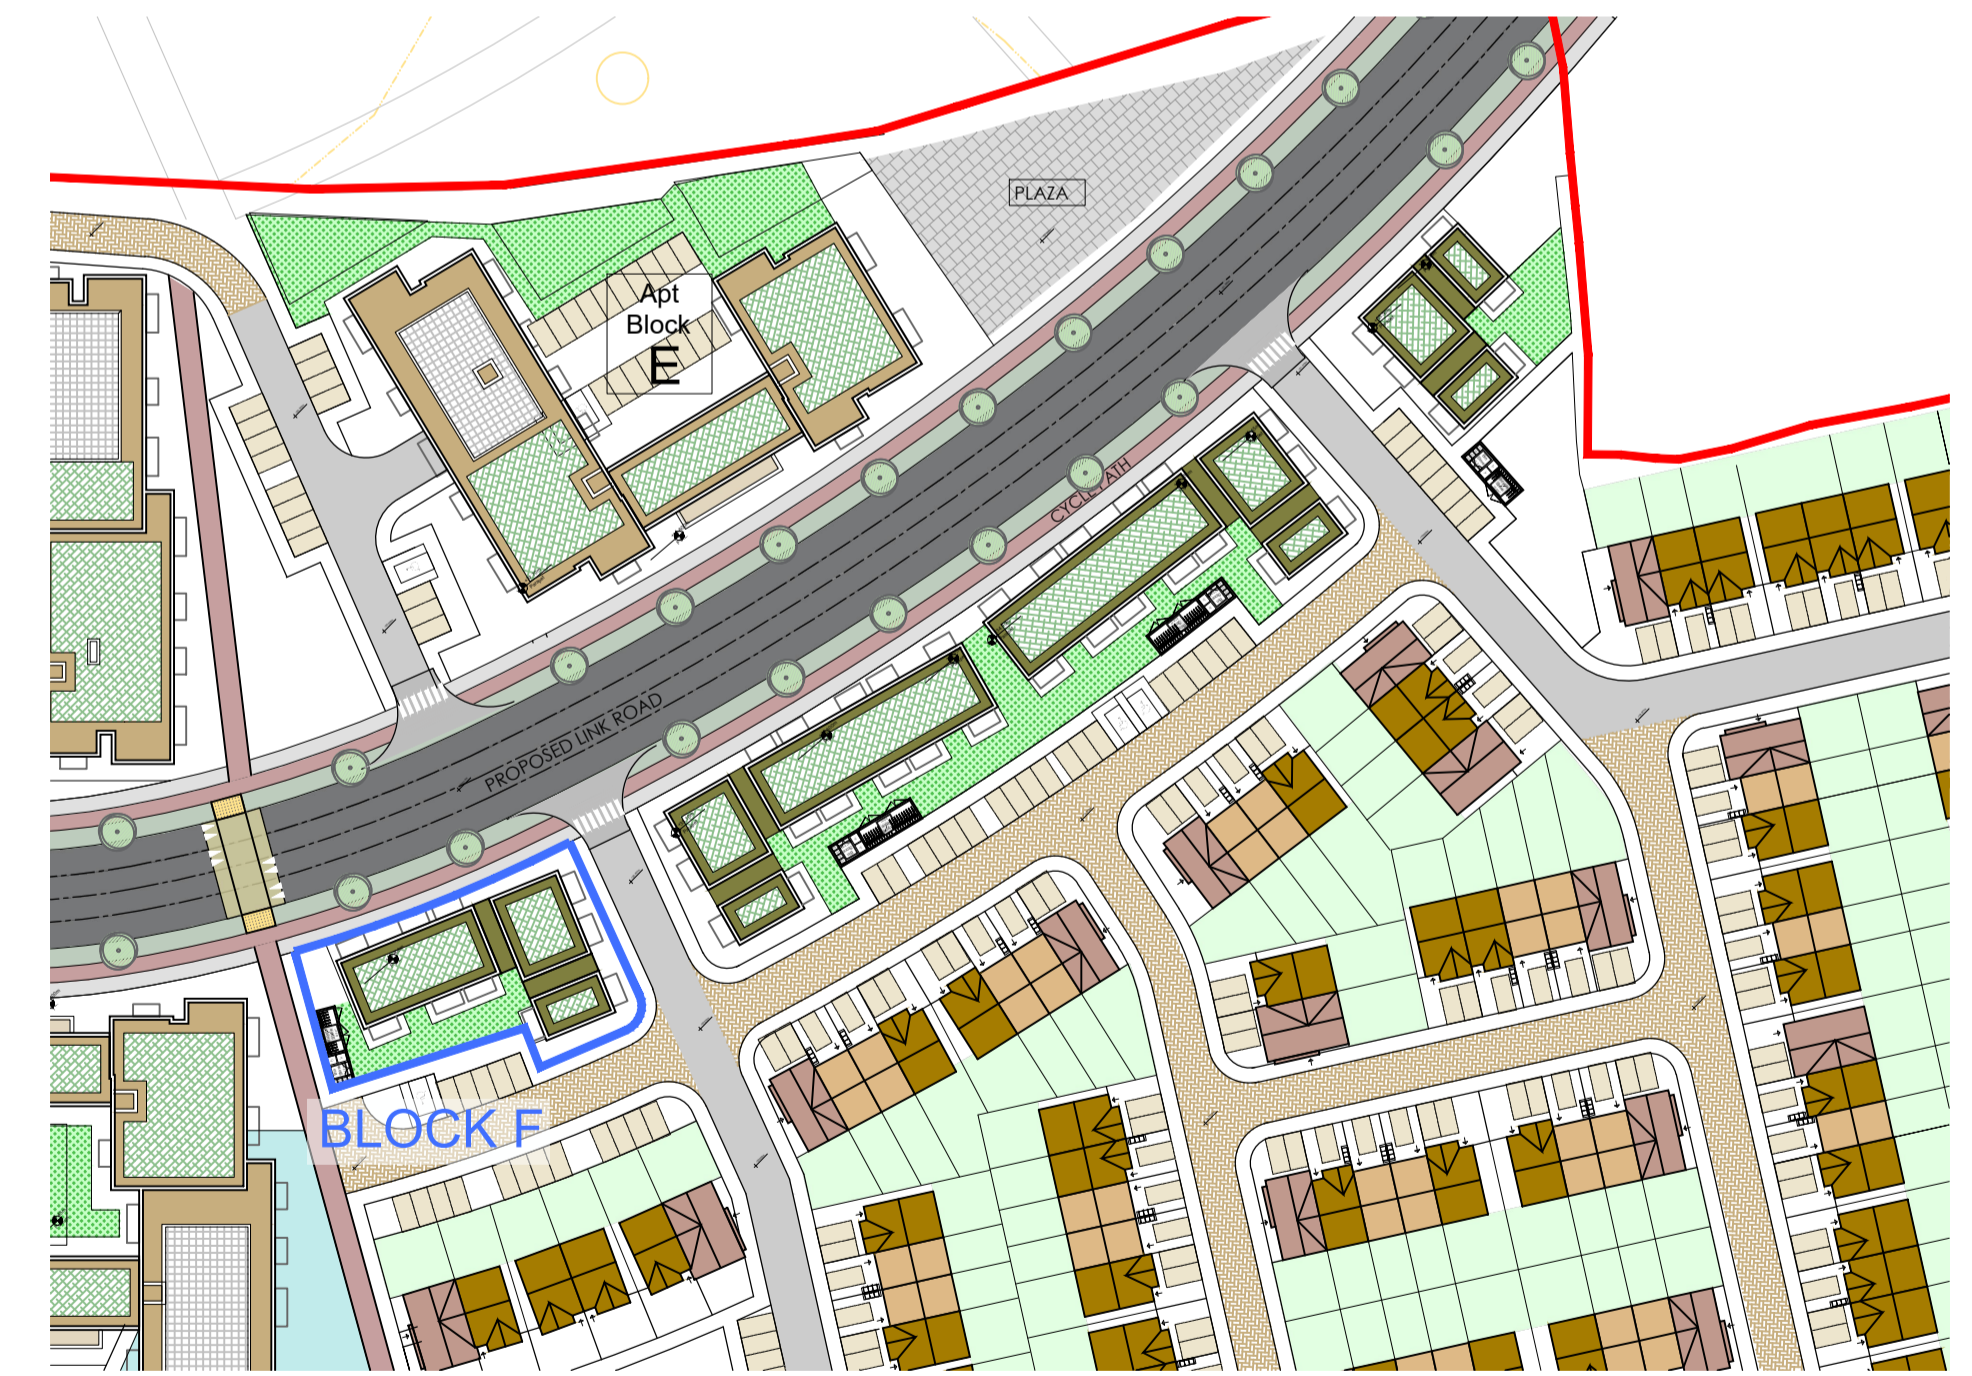

**Key Plan**  
Scale 1: 1000 @A1

Note:  
Refer to 'Site Plan Character Area 04 - 2010-0-114' for FFLs.'

WILSON ARCHITECTURE  
OMM|W

St Patrick's Place, Wallington Rd., Cork 1: 353-21-455255 e: info@wilsonarchitecture.ie  
29 Merion Square North, Dublin 2 1: 353-1-6601866 w: www.wilsonarchitecture.ie

NOTE: - DO NOT SCALE. USE FIGURED DIMENSIONS ONLY.  
- THIS DRAWING IS TO BE READ IN CONJUNCTION WITH ALL RELEVANT SPECIFICATIONS AND DRAWINGS.  
- ALL DIMENSIONS TO BE CHECKED ON SITE.  
- IN THE EVENT OF ANY DISCREPANCIES BETWEEN DRAWINGS THE CONTRACTOR IS TO INFORM THE ARCHITECT IMMEDIATELY.

REV.	DATE	DESCRIPTION	DRWN	CHKD	APPRD.
A	June 24	Issued for information	PH	PH	PH

Maglin LRD Ballincollig	Block F Plans & Elevations					
SCALE: 1:200 @A1	DATE: June 25	DRAWN: CC	CHECKED: PH	DESIGNED: PH	REGIONAL: A	DRAWING NO: 2010-04-BLF-200

© COPYRIGHT this drawing or design may not be reproduced without permission.