



**Third Floor Plan**  
Scale 1: 200 @A1

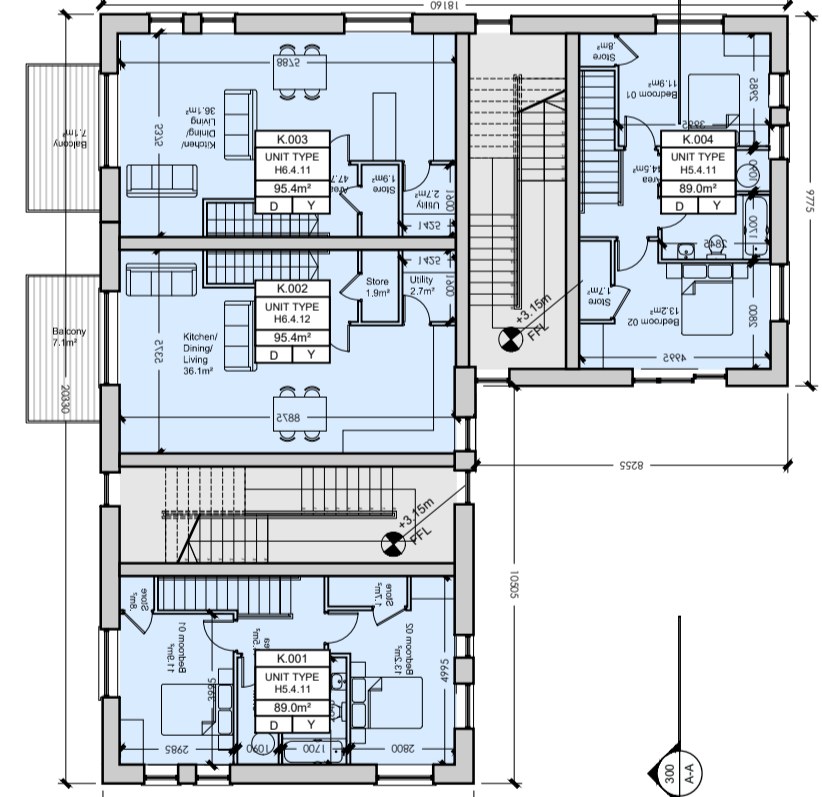

**Second Floor Plan**  
Scale 1: 200 @A1




**First Floor Plan**  
Scale 1: 200 @A1

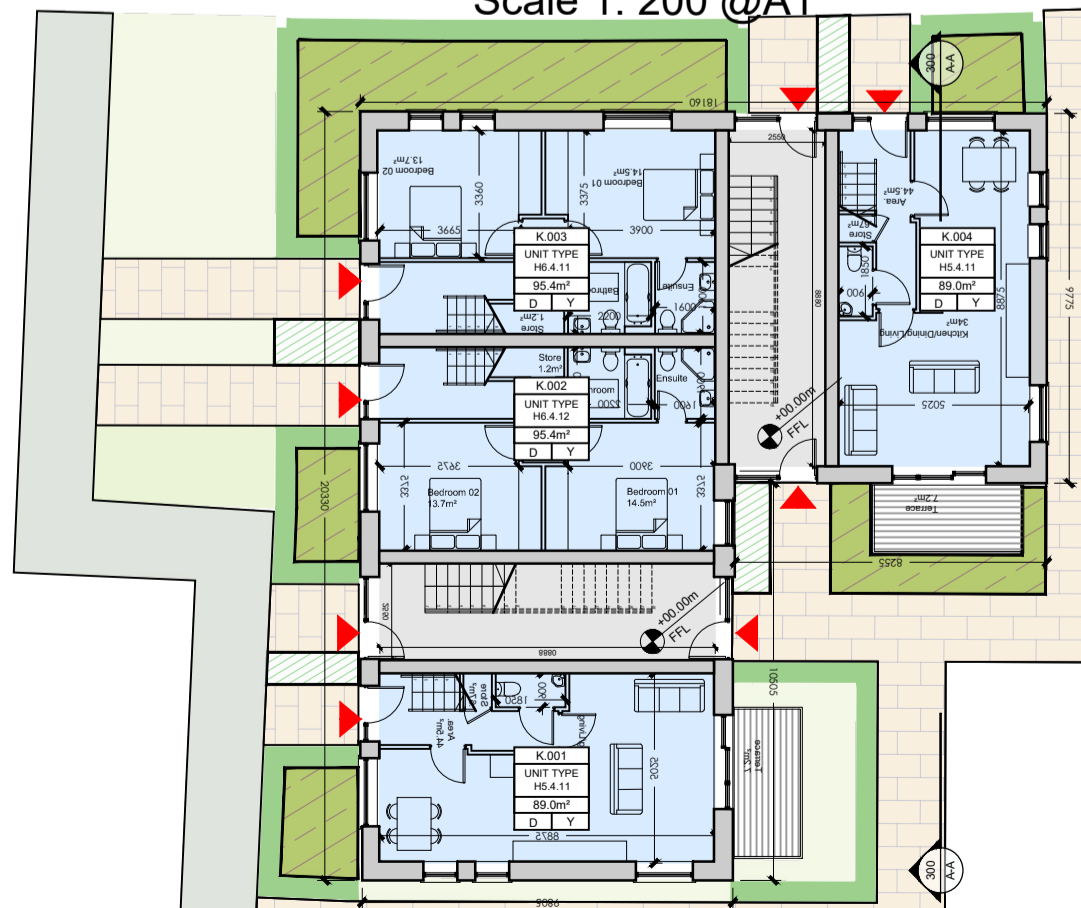


**Ground Floor Plan**  
Scale 1: 200 @A1



**West Elevation**  
Scale 1: 200 @A1

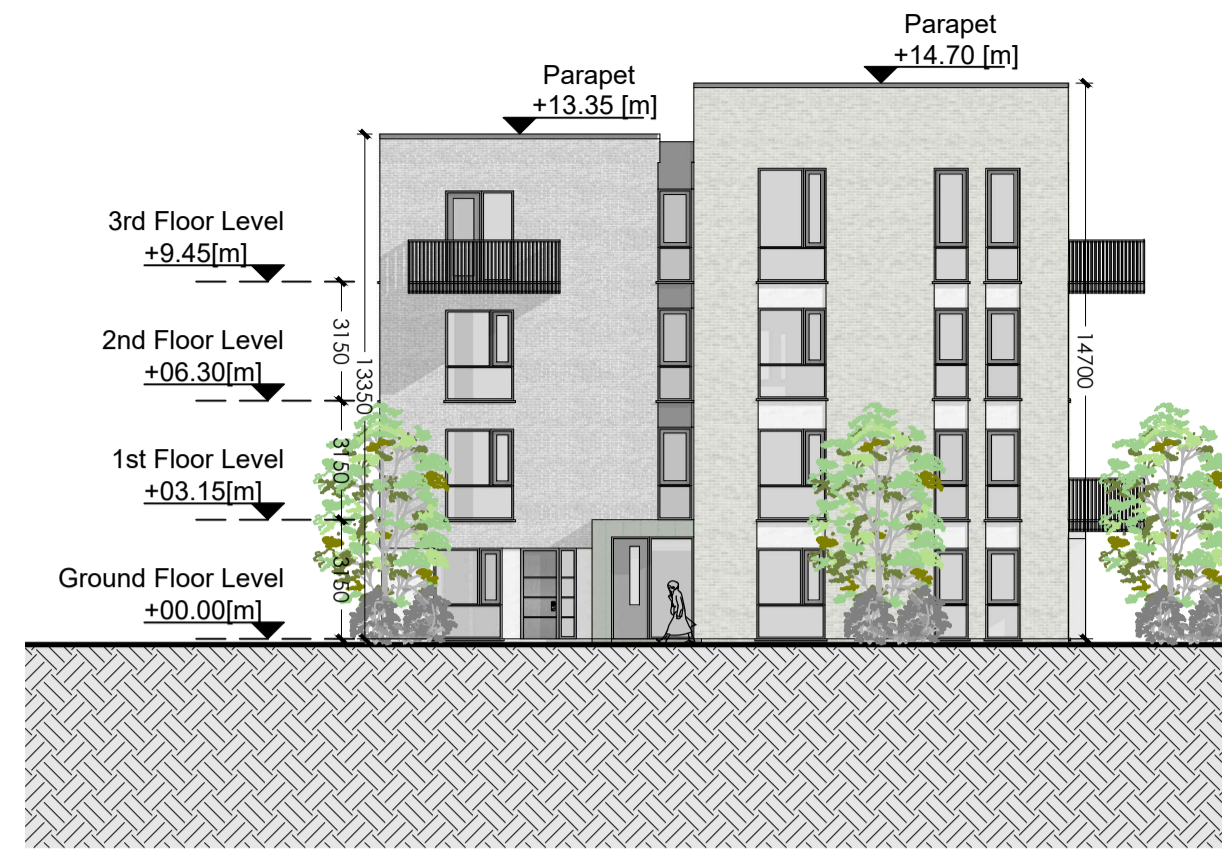


**North Elevation**  
Scale 1: 200 @A1

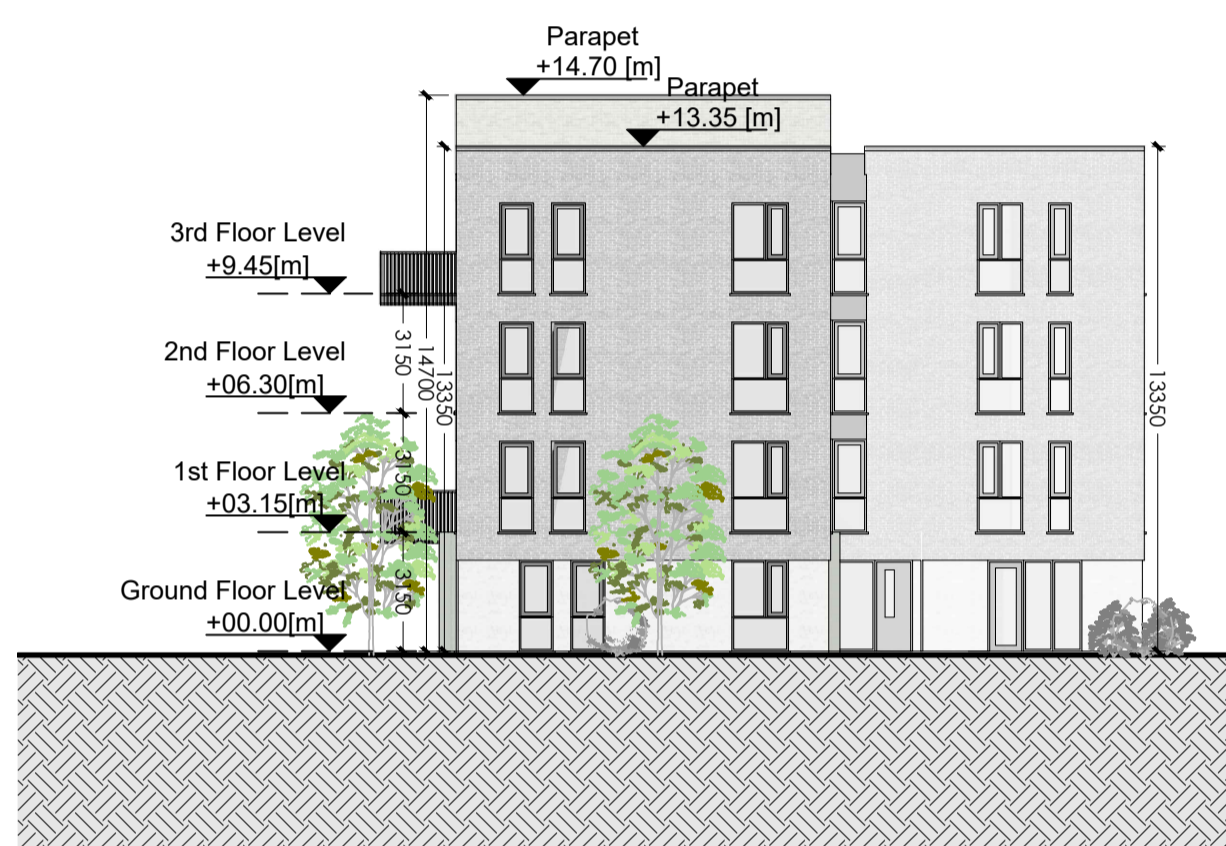


**South Elevation**  
Scale 1: 200 @A1



**East Elevation**  
Scale 1: 200 @A1

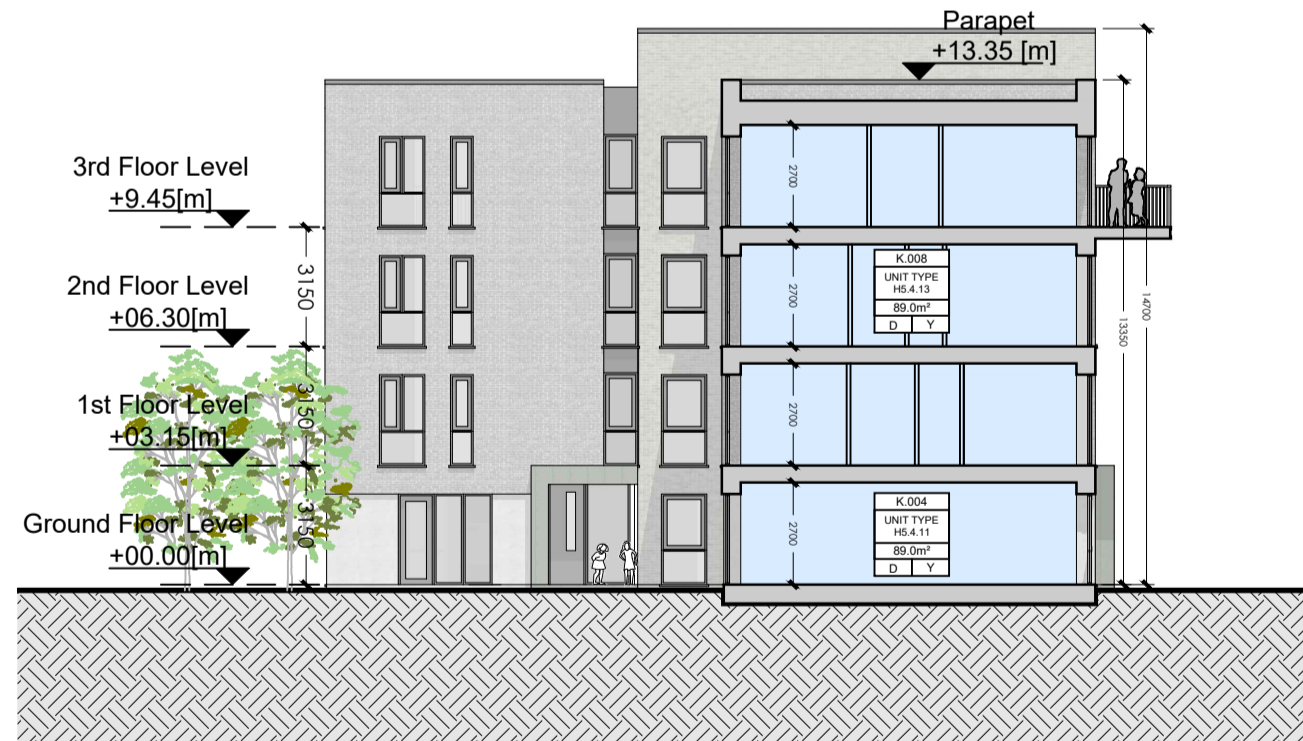

**Section AA**  
Scale 1: 200 @A1

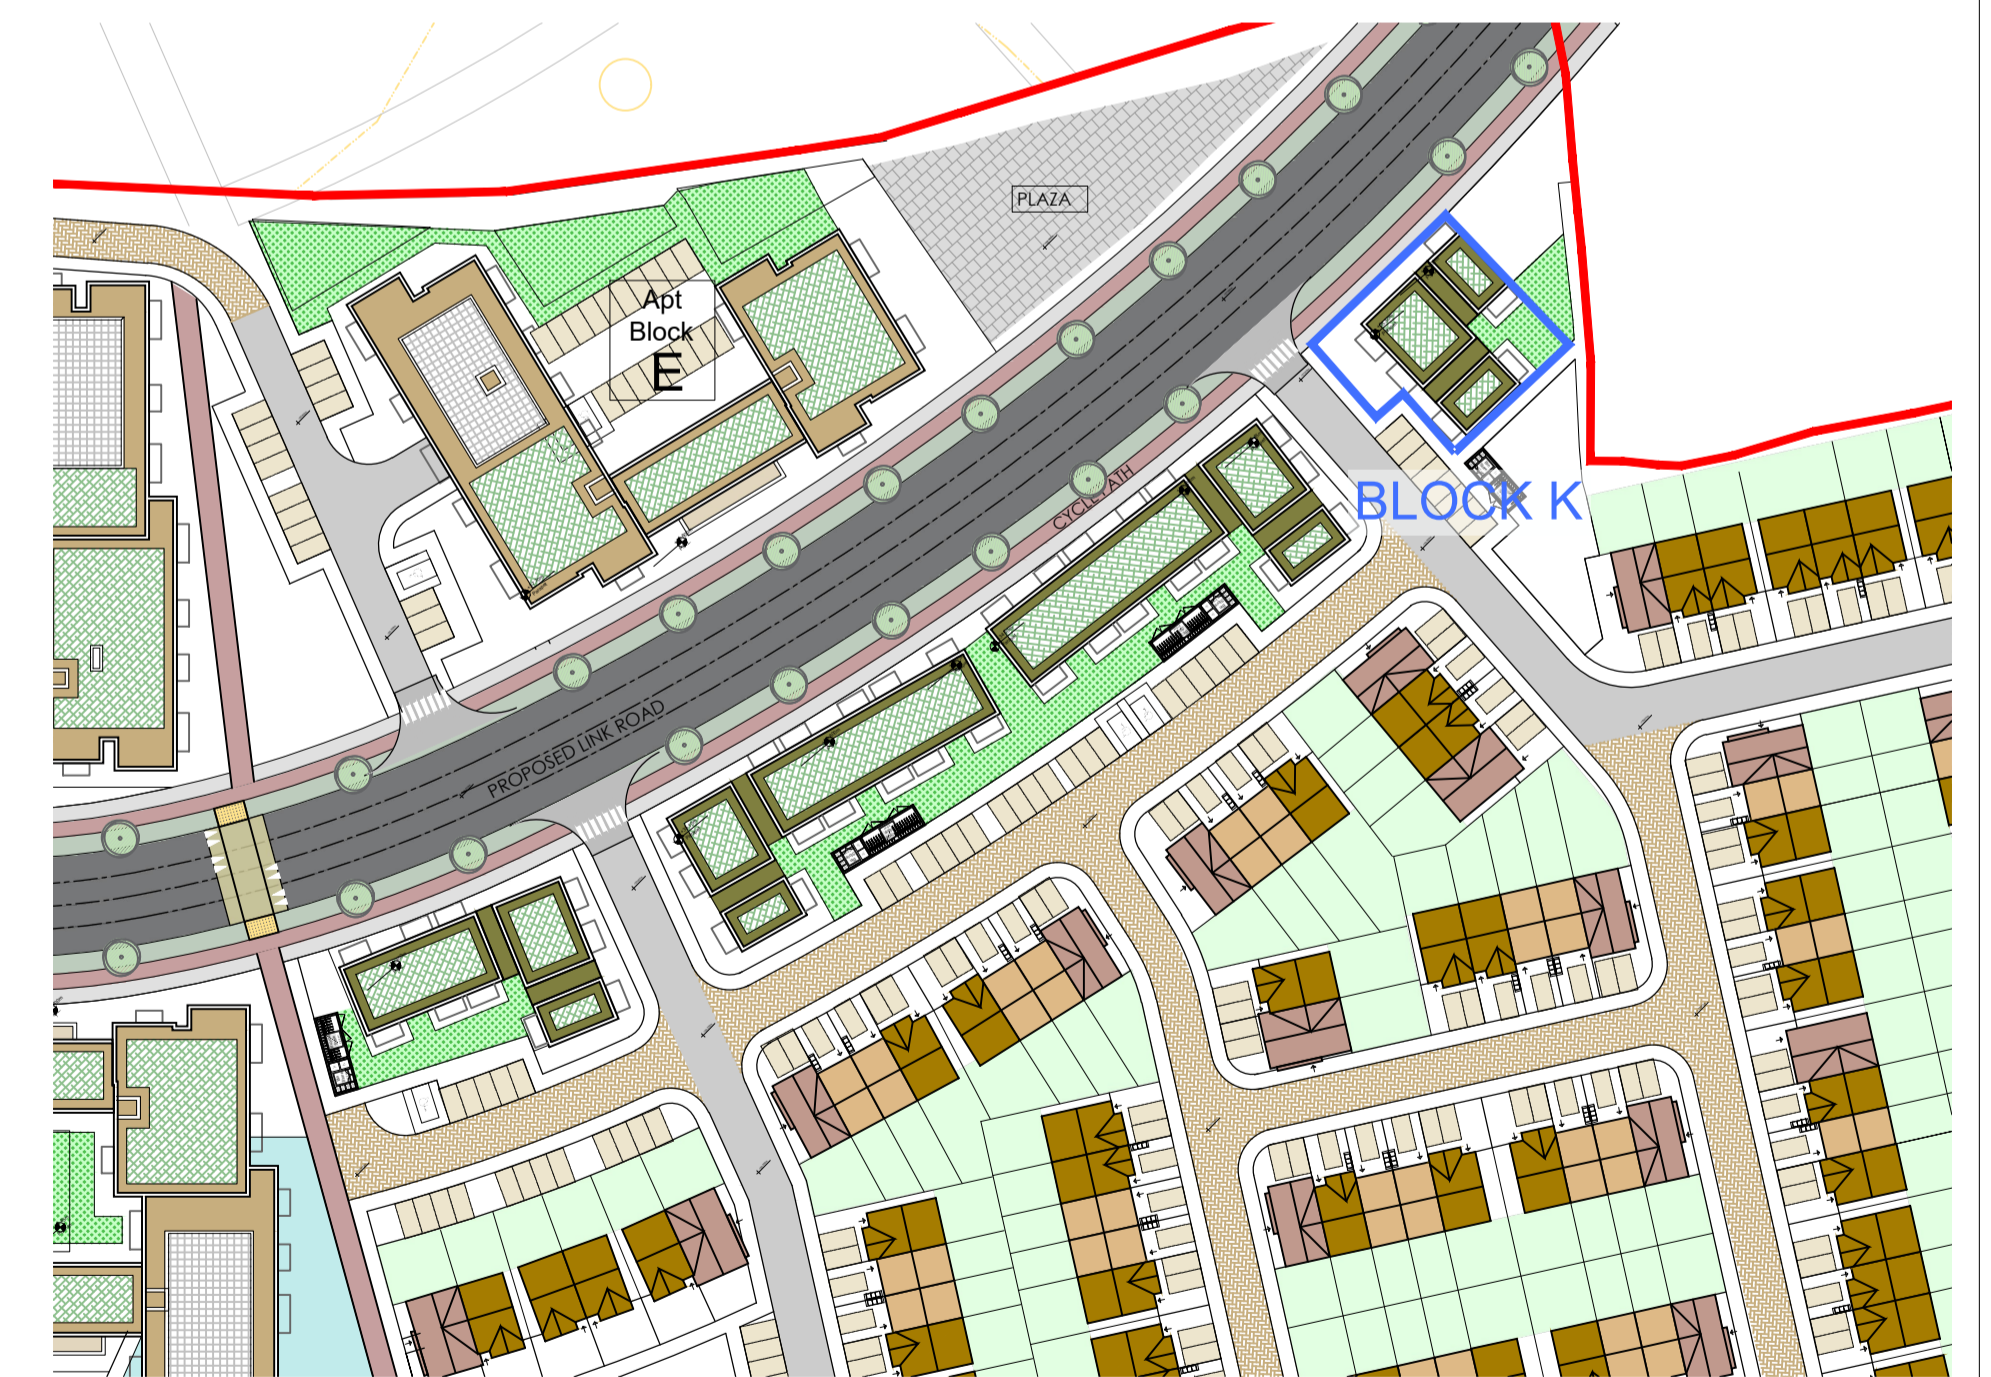

**Key Plan**  
Scale 1: 1000 @A1

**Note:**  
Refer to 'Site Plan Character Area 04 - 2010-0-114' for FFLs.'

NOTE: - DO NOT SCALE. USE FIGURED DIMENSIONS ONLY  
- THIS DRAWING IS TO BE READ IN CONJUNCTION WITH ALL RELEVANT SPECIFICATIONS AND DRAWINGS.  
- ALL DIMENSIONS TO BE CHECKED ON SITE.  
- IN THE EVENT OF ANY DISCREPANCIES BETWEEN DRAWINGS THE CONTRACTOR IS TO INFORM THE ARCHITECT IMMEDIATELY

REV	DATE	DESCRIPTION	DRWN	CHKD	APPRD
A	June 25	Issued for Information	PH	PH	PH

31 Patrick's Place, Wellington Rd., Cork  
29 Merrion Square North, Dublin 2  
T: 353-21-4555255  
T: 353-1-6601866  
e: info@wilsonarchitecture.ie  
w: www.wilsonarchitecture.ie

Maglin LRD Ballincollig		Block K Plans & Elevations	
SCALE	DATE	DRAWN	CHECKED
1:200 @A1	June 25	CC	PH
REVISION	NO.	DATE	DESCRIPTION
A			2010-04-BLK-200

© COPYRIGHT This drawing or design may not be reproduced without permission

WILSON ARCHITECTURE  
OMM|W