


HOUSE TYPE B2.2.01

4 Bed Semi D

AREA: 1,558 sqft

Refer to 'Site Plan Character Area 02 - 2010-0-112' for FFLs and orientation.

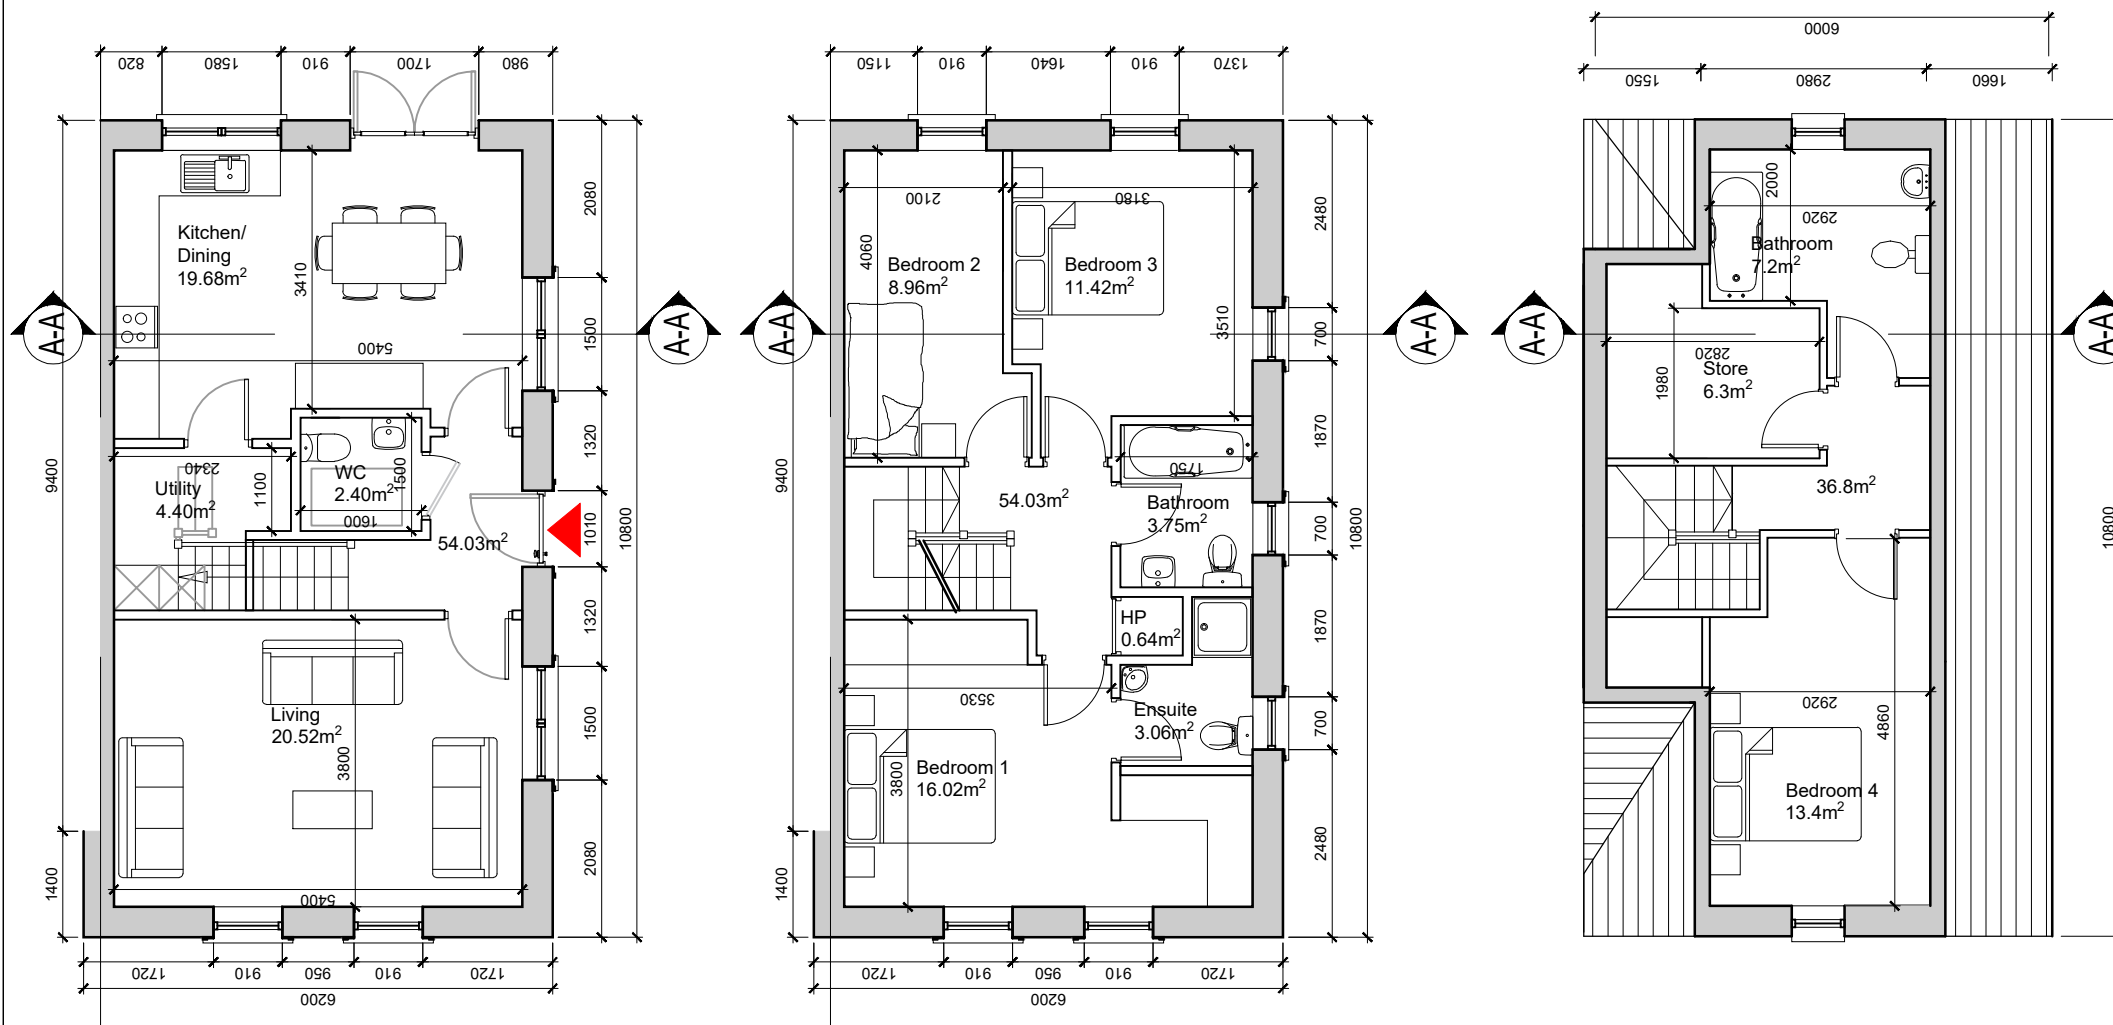


Ground Floor Plan

First Floor Plan

Second Floor Plan



Computer Generated Image

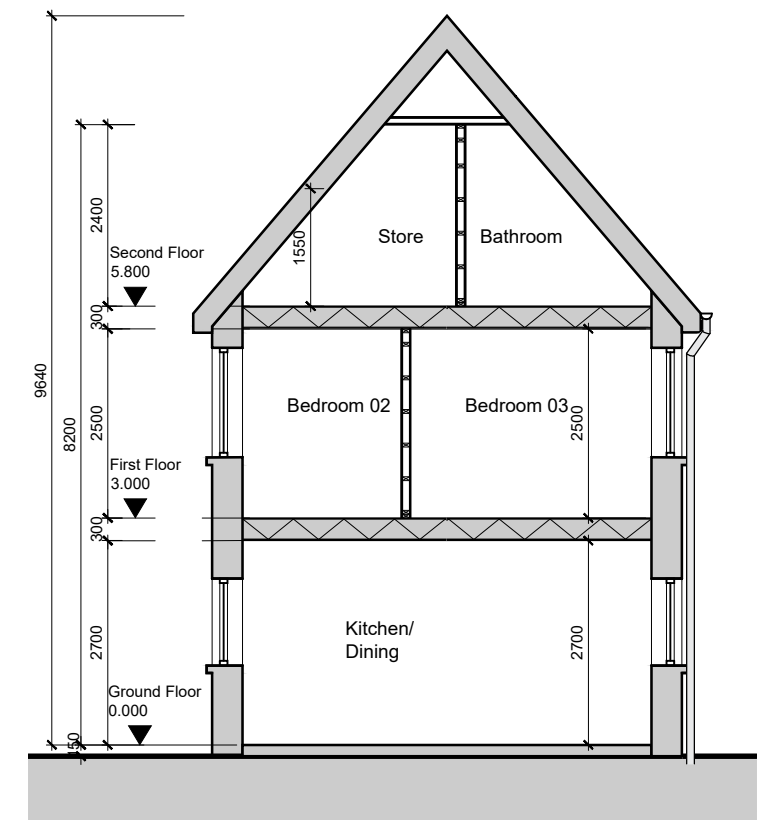

Section A-A

NOTE: - DO NOT SCALE. USE FIGURED DIMENSIONS ONLY.
- THIS DRAWING IS TO BE READ IN CONJUNCTION WITH ALL RELEVANT SPECIFICATIONS AND DRAWINGS.
- ALL DIMENSIONS TO BE CHECKED ON SITE.
- IN THE EVENT OF ANY DISCREPANCIES BETWEEN DRAWINGS THE CONTRACTOR IS TO INFORM THE ARCHITECT IMMEDIATELY.

REV.	DATE	DESCRIPTION	ISSUED	CHKD	APPRD.
A	June 2023	ISSUED FOR PLANNING	C OC	PH	PH

WILSON ARCHITECTURE



51 Patrick's Place, Wellington Rd., Cork t: 353-21-4555255 e: info@wilsonarchitecture.ie
29 Merton Square North, Dublin 2 t: 353-1-6601866 w: www.wilsonarchitecture.ie

HOUSE TYPE B2.2.01	Description	Gross Floor Area	Main Living Room		Total Living Area		Bedroom Area		Storage Area	
			Min	Max	Min	Max	Min	Max	Min	Max
	4 Bed / 7 Person - 3 Storey	144.8 m ² / 1,558 sqft	120m ²	20.5 m ²	40.20 m ²	40m ²	49.78 m ²	43m ²	11.34 m ²	6m ²

Maglin LRD Ballincollig	House Type B2.2.01 Floor Plans & Section				
SCALE: 1:100 @ A3	DATE: June 23	DRAWN: C OC	CHECKED: PH	REVISION NO: A	DRAWING NO: 2010-B2.2.01-200

© COPYRIGHT This drawing or design may not be reproduced without permission.