


NOTES:
 All dimensions in metres
 For any discrepancies found please consult with design office.

LEGEND:
 Road Centreline
 Proposed road levels

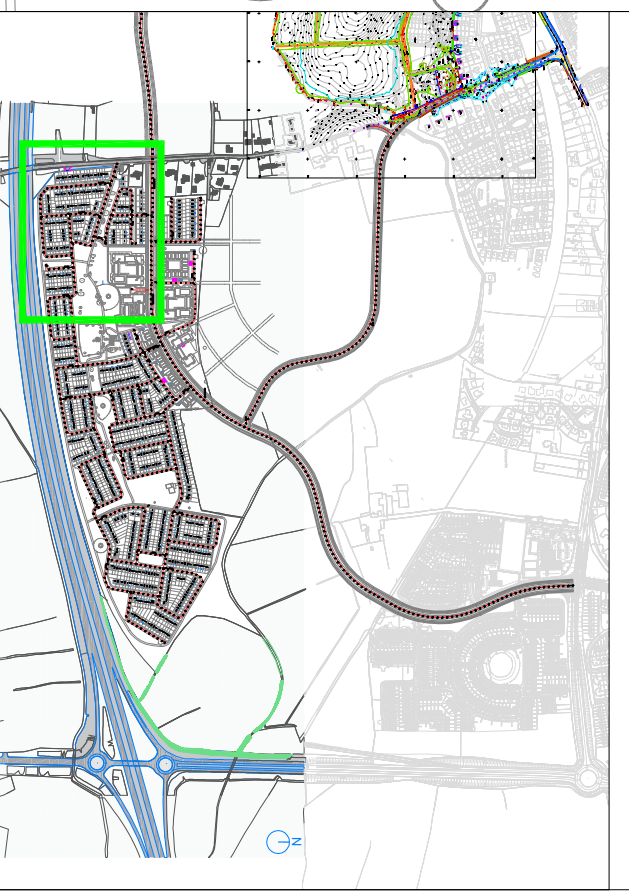

(c) Copyright
 The information on this drawing is confidential and must not be disclosed to any third party or reproduced, in whole or part, without the express written consent of MHL & Associates Ltd. All drawings remain the property of MHL & Associates Ltd. National Mapping Division of Tallie Eiram. All rights reserved. License number 07A/25535835

Rev. No.	Date	Description

Drawing Status:
 NOT CERTIFIED FOR CONSTRUCTION

Project Title:
 Residential Development, Maglin,
 Ballincellig, Cork

Drawing Title:
 Road Layout (3 of 11)

Client:
O' FLYNN CONSTRUCTION
 MHL & Associates Ltd.
 Consulting Engineers
 Carriga Mór House,
 10 High Street,
 Douglas Road,
 Cork.
 Tel: 021-4840214
 Web: www.mhle
 E-Mail: info@mhle



Designed: FOS	Drawn: FOS	Checked: KM
Scale: 1:500@ A1 1:1,000@ A3	Date: JUNE 2025	Revision:
Job No.: 19069HD	Drawn: 19069HD-RL-P03	