


BASIN TO BE LANDSCAPED WITH GRASS OR SUITABLY SELECTED NATIVE SPECIES SUITABLE FOR USABLE GREEN SPACE

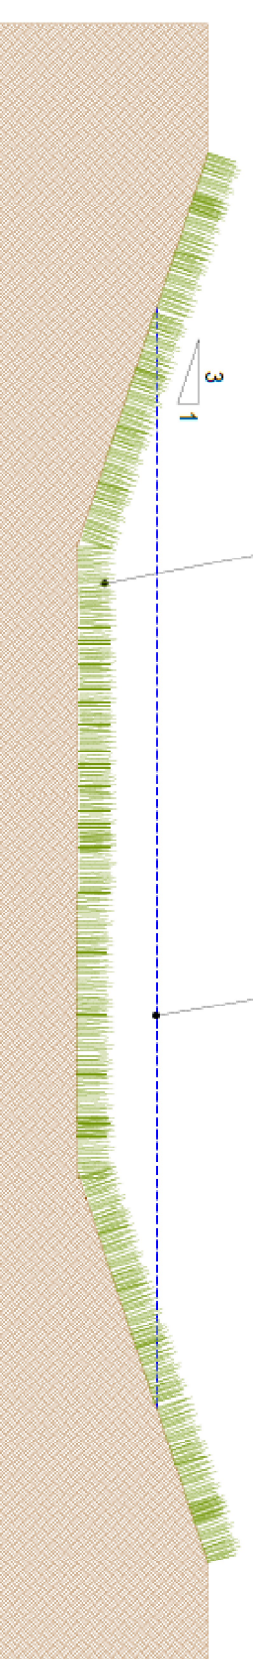

TYPICAL DETENTION BASIN DETAIL

Scale: 1:50



NOTES:

All dimensions in metres.
For any discrepancies found please consult with design office.

LEGEND:

- Stormwater Network
- Garraige Hill River
- Interceptor Drain
- Attenuation Tanks



(c) Copyright

The information on this drawing is confidential and must not be disclosed to any third party or reproduced, in whole or part, without the express written consent of MHL & Associates Ltd. All drawings remain the property of MHL & Associates Ltd. National Mapping Division of Tallis Eireann. All rights reserved. Licence number: 0746232328

Rev. By. Date. Description.

Drawing Status:
NOT CERTIFIED FOR CONSTRUCTION
PLANNING

Project Title: Residential Development, Maglin, Ballincollig, Cork

Drawing Title: Sub Catchment Area Layout

Client: O'FLYNN GROUP



MHL & Associates Ltd.
Consulting Engineers
Carriga Mór House,
10 High Street,
Douglas Road,
Cork.
Tel: 021-4840214
Web: www.mhle
E-Mail: info@mhle

| | | | | | |
|------------------|-----------------|---------------|-------------------|------------------|-----------|
| Designed: | FOS | Drawn: | FOS | Checked: | KM |
| Scale: | NTS | Date: | JUNE 2025 | Revision: | |
| Job No. | 190069HD | Drawn: | MG-SCA-P01 | | |