
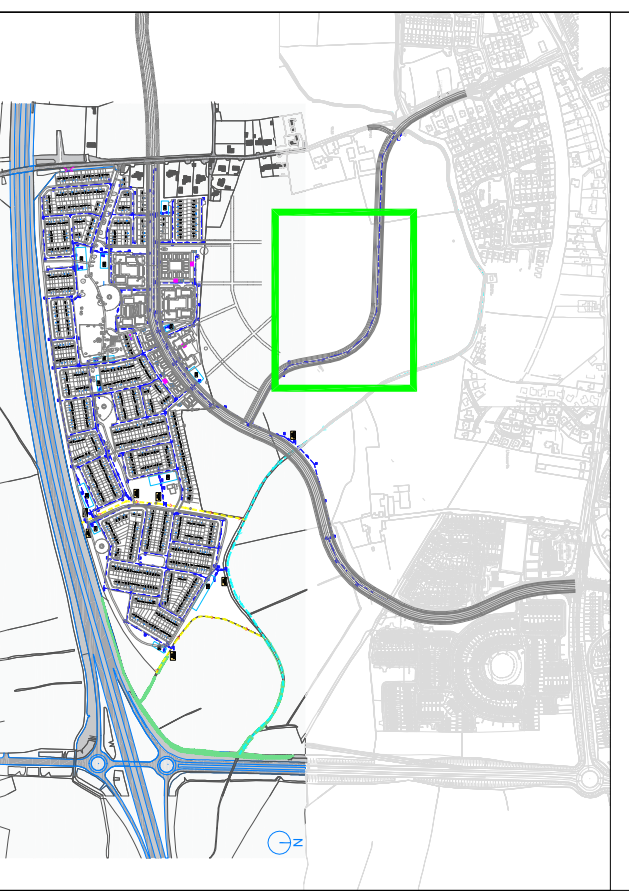


- NOTES:**
All dimensions in metres
For any discrepancies found please consult with design office.
- LEGEND:**
- Stormwater Network
 - Grange Hill River
 - Interceptor Drain
 - Attenuation Tanks

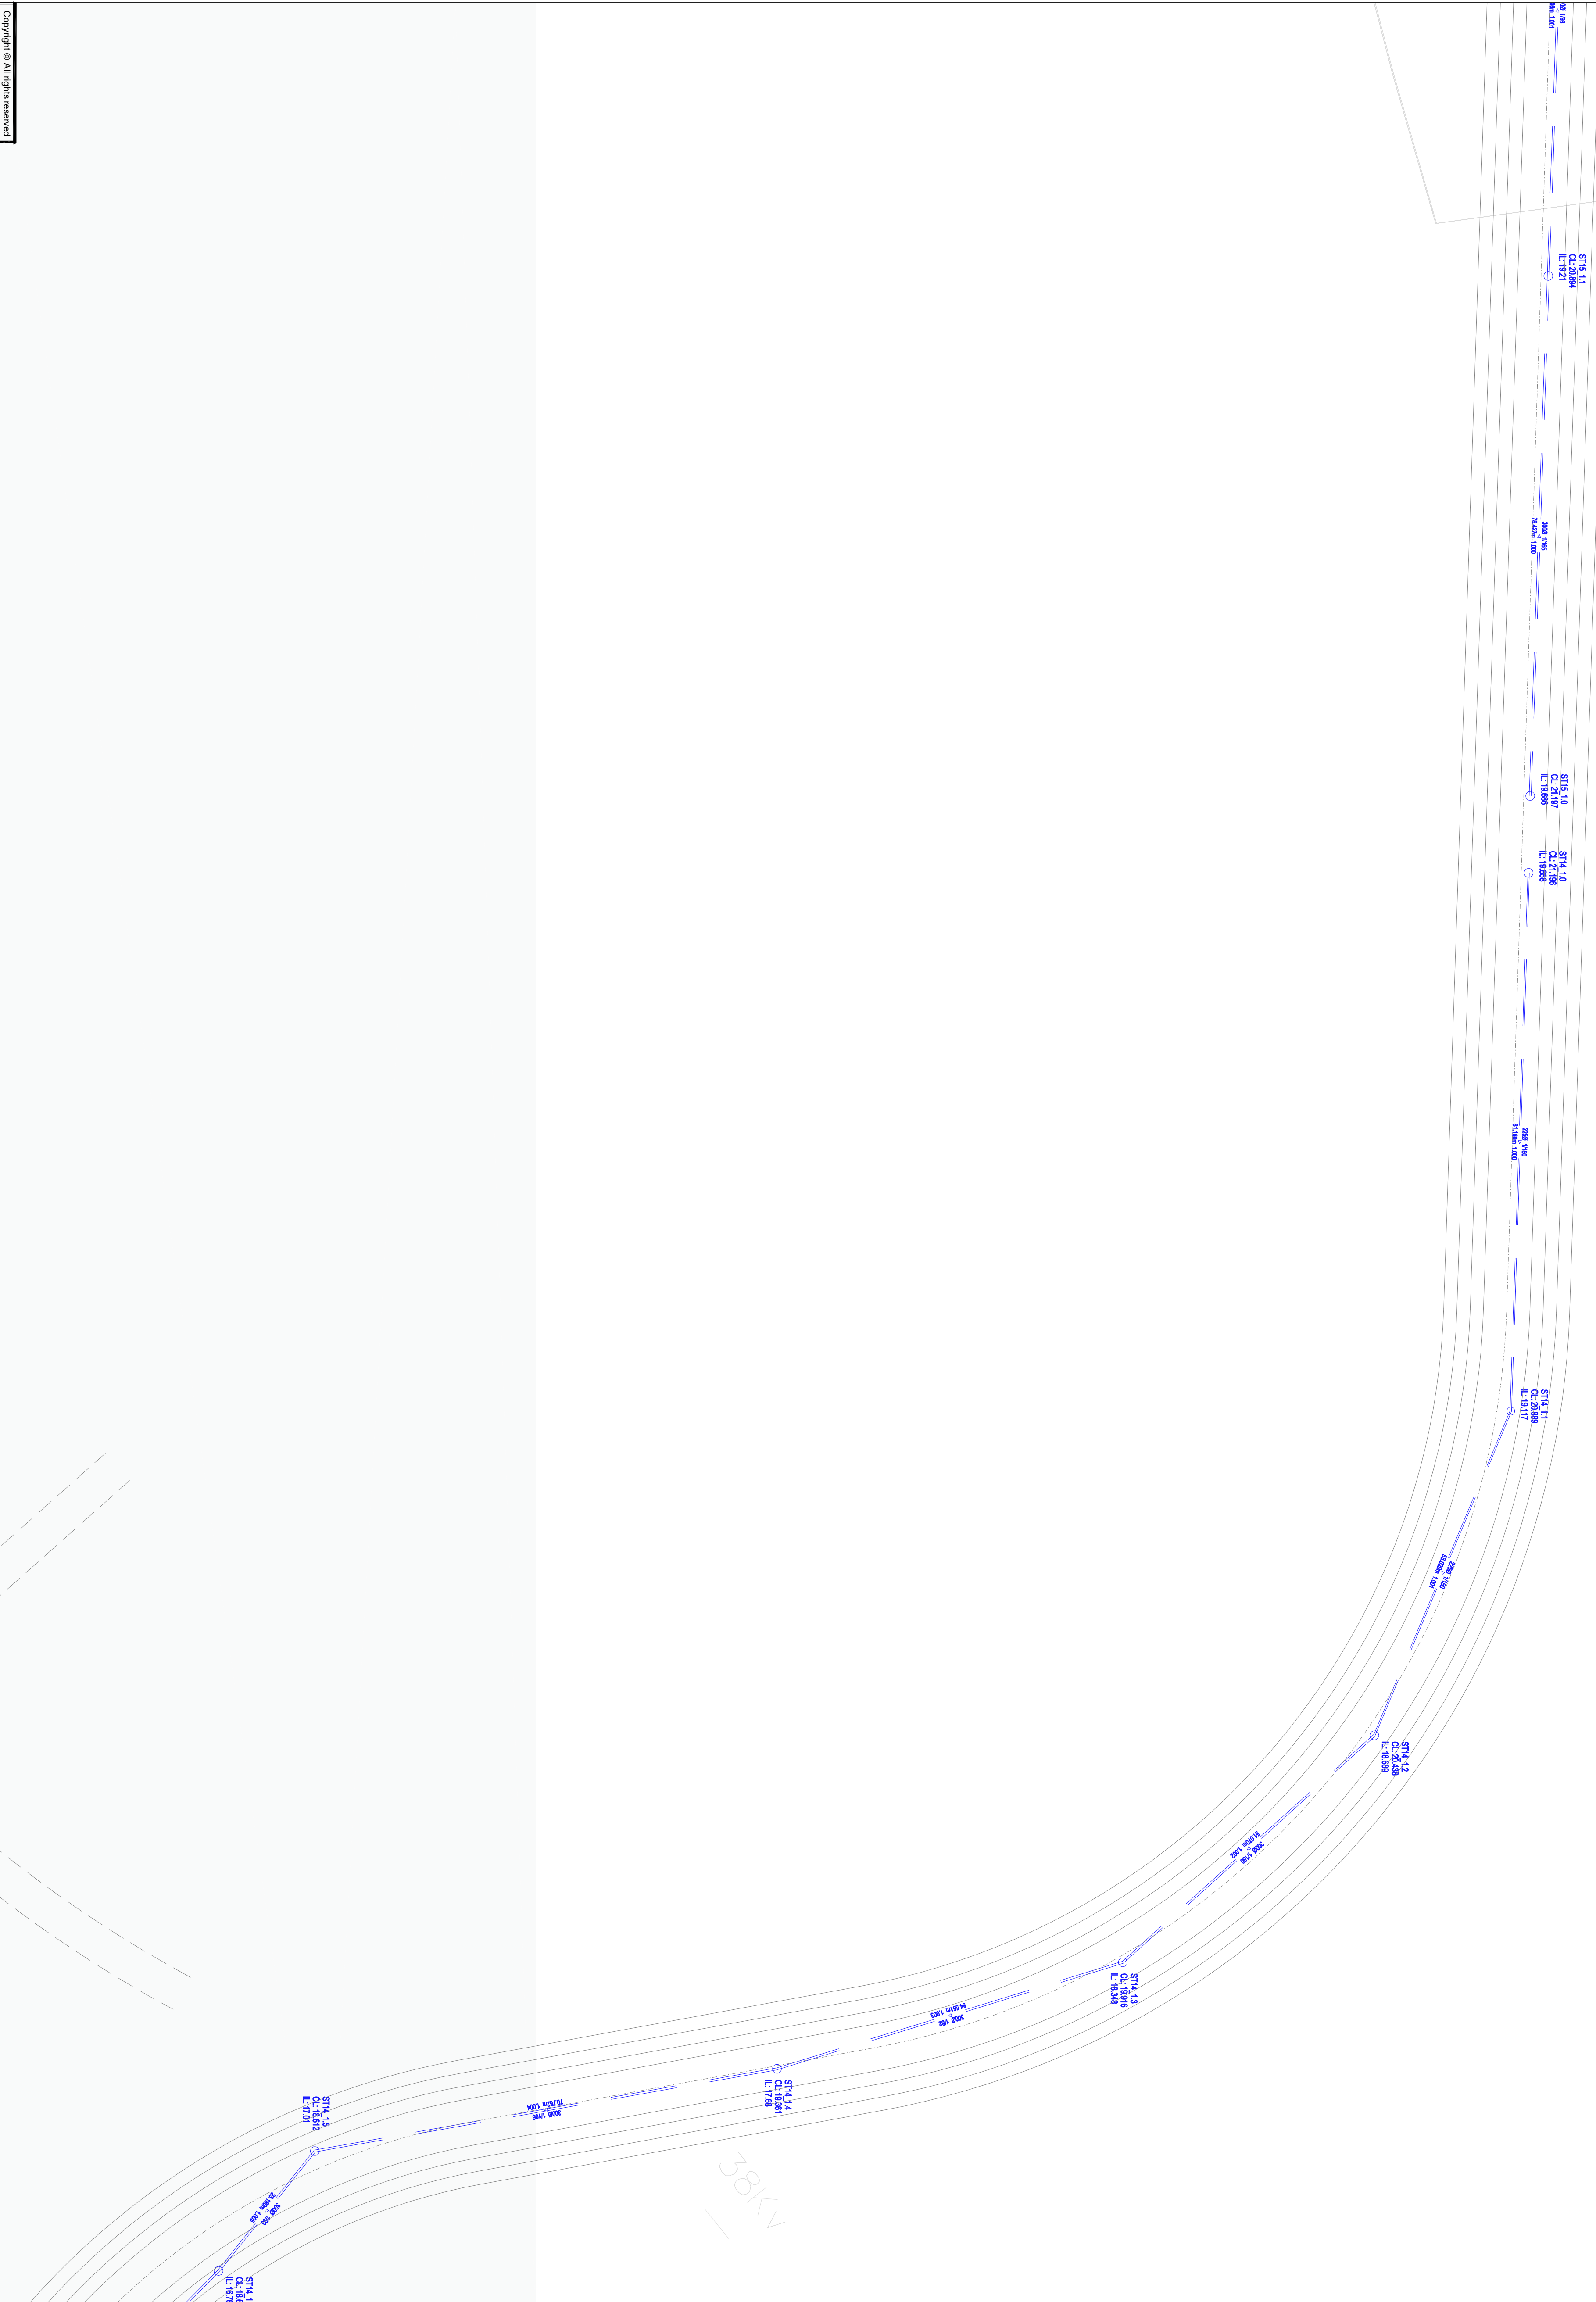

(c) Copyright
The information on this drawing is confidential and must not be disclosed to any third party or reproduced, in whole or part, without the express written consent of MHL & Associates Ltd. All drawings remain the property of MHL & Associates Ltd. National Mapping Division of Title Eiream. All rights reserved. Licence number 07ALD25252613

Rev.	By	Date	Description

01 FOS 29/09/25 Red Line Boundary removed
Drawing Status: NOT CERTIFIED FOR CONSTRUCTION

PLANNING

Project Title: Residential Development, Maglin, Ballincollig, Cork

Drawing Title: Stormwater Layout (10 of 11)

Client: O' FLYNN CONSTRUCTION

MHL & Associates Ltd.
Consulting Engineers
Carriga Mór House,
10 High Street,
Douglas Road,
Cork.
Tel: 021-4840214
Web: www.mhle
E-Mail: info@mhle

Designed:	Drawn:	Checked:
FOS	FOS	KM
Scale: 1:5000@ A1	Date: Sept 2025	
1:1,000@ A3	Drawn:	
Job No. 19069HD	Drawn: 19069HD-SWL-P10	Revision: 01

